



INDEX FOR STANDARD BRIDGE CONSTRUCTION DETAILS


[illegible]

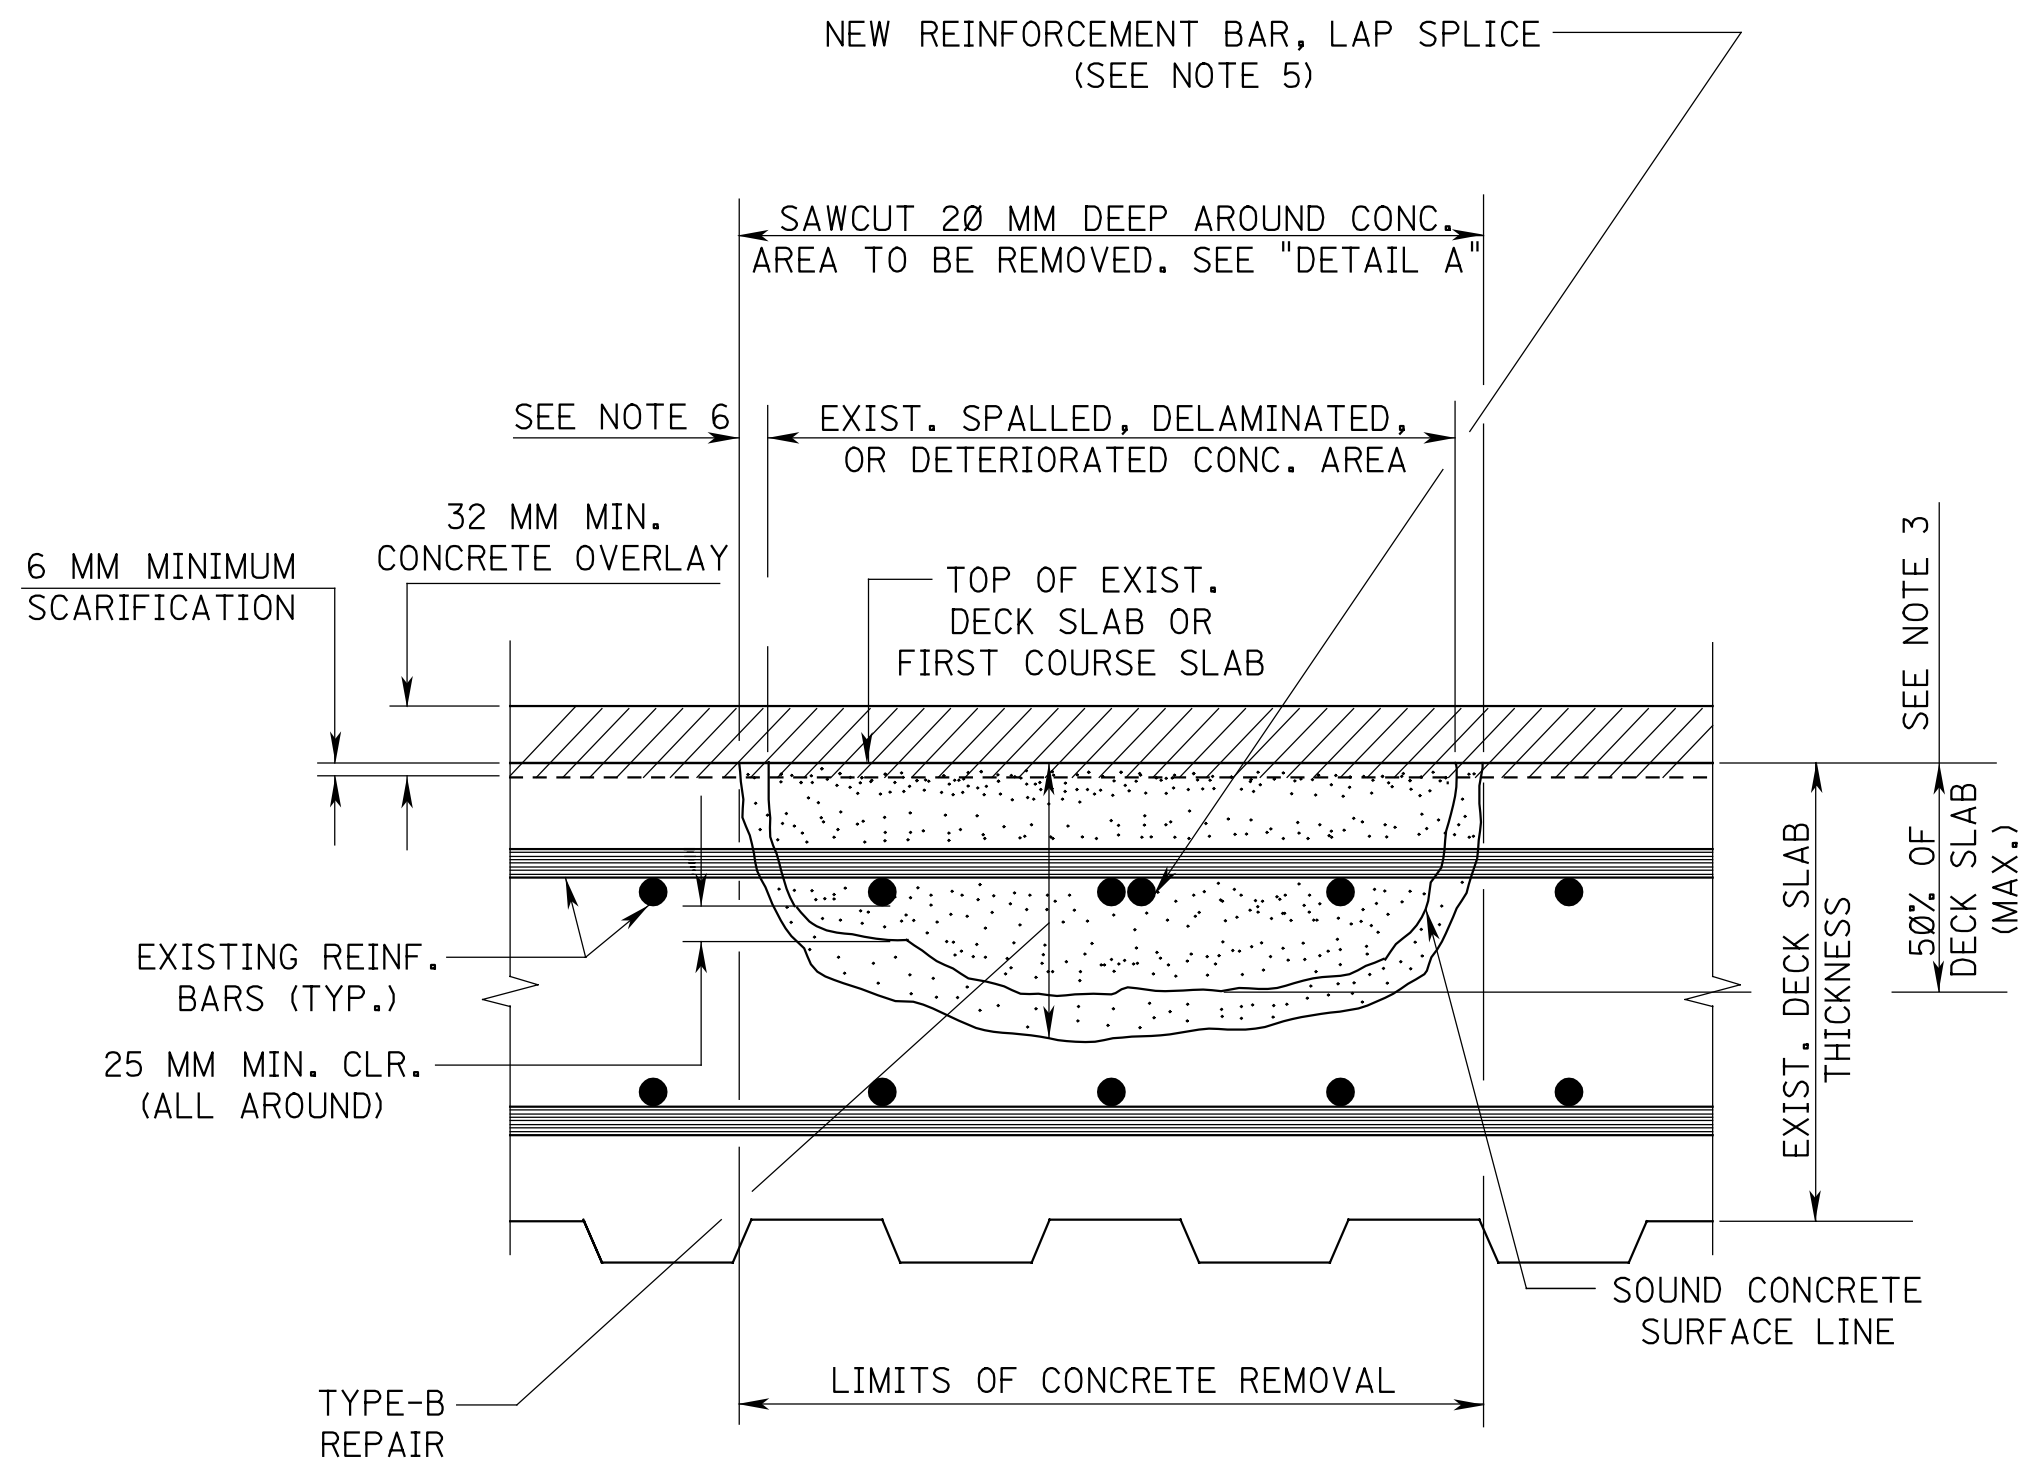

REPAIR TYPE-B
(SEE NOTE 2)

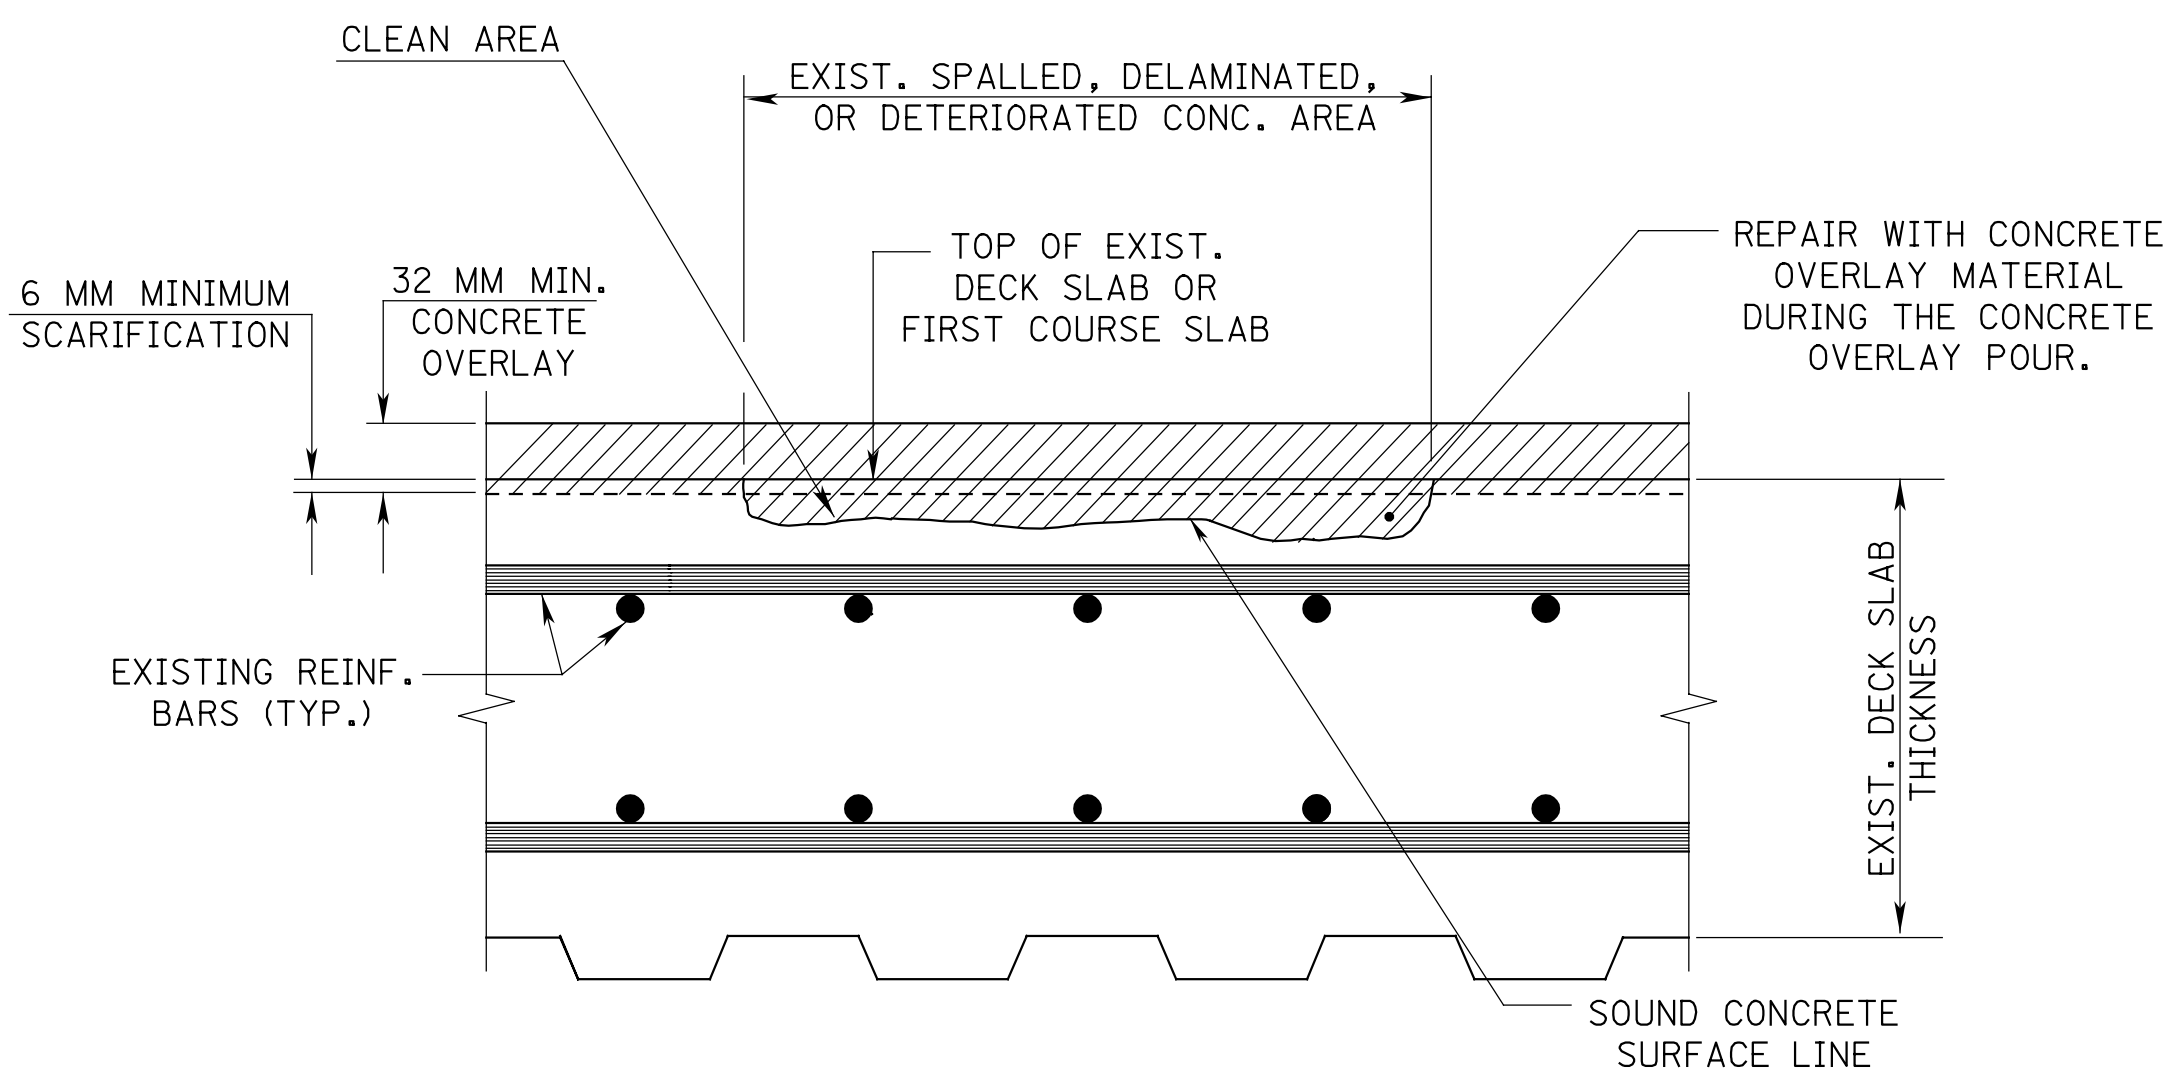


TYPICAL REPAIR DETAIL FOR MINOR SPALLED AREAS
(SEE NOTE 1)

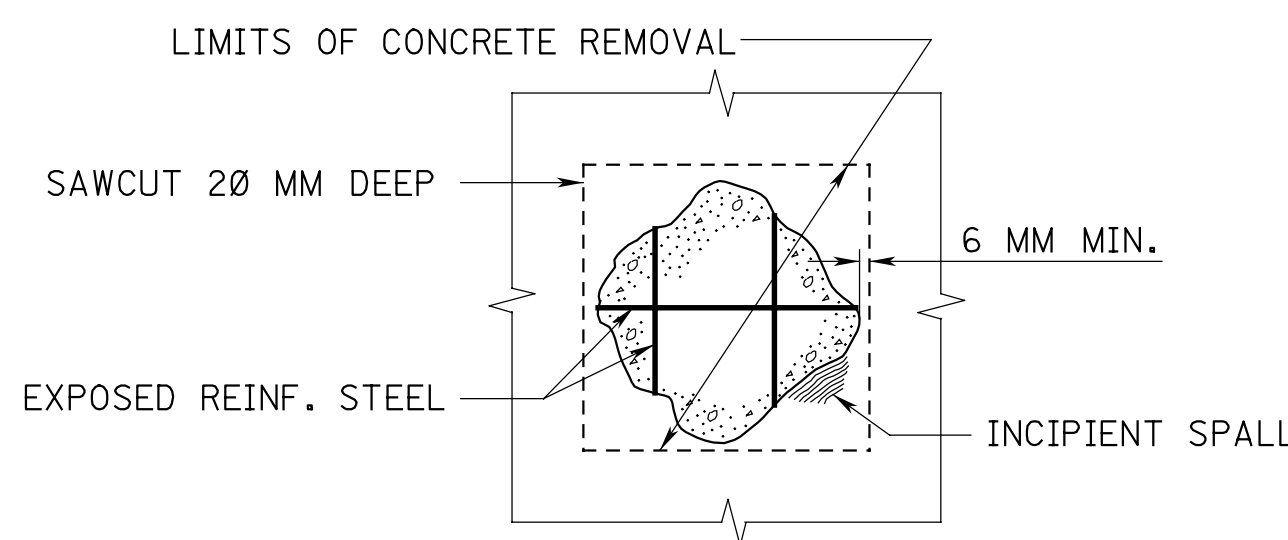


LIMITS OF REPAIR AREA (PLAN VIEW)
(SEE NOTE 7)


DETAIL A

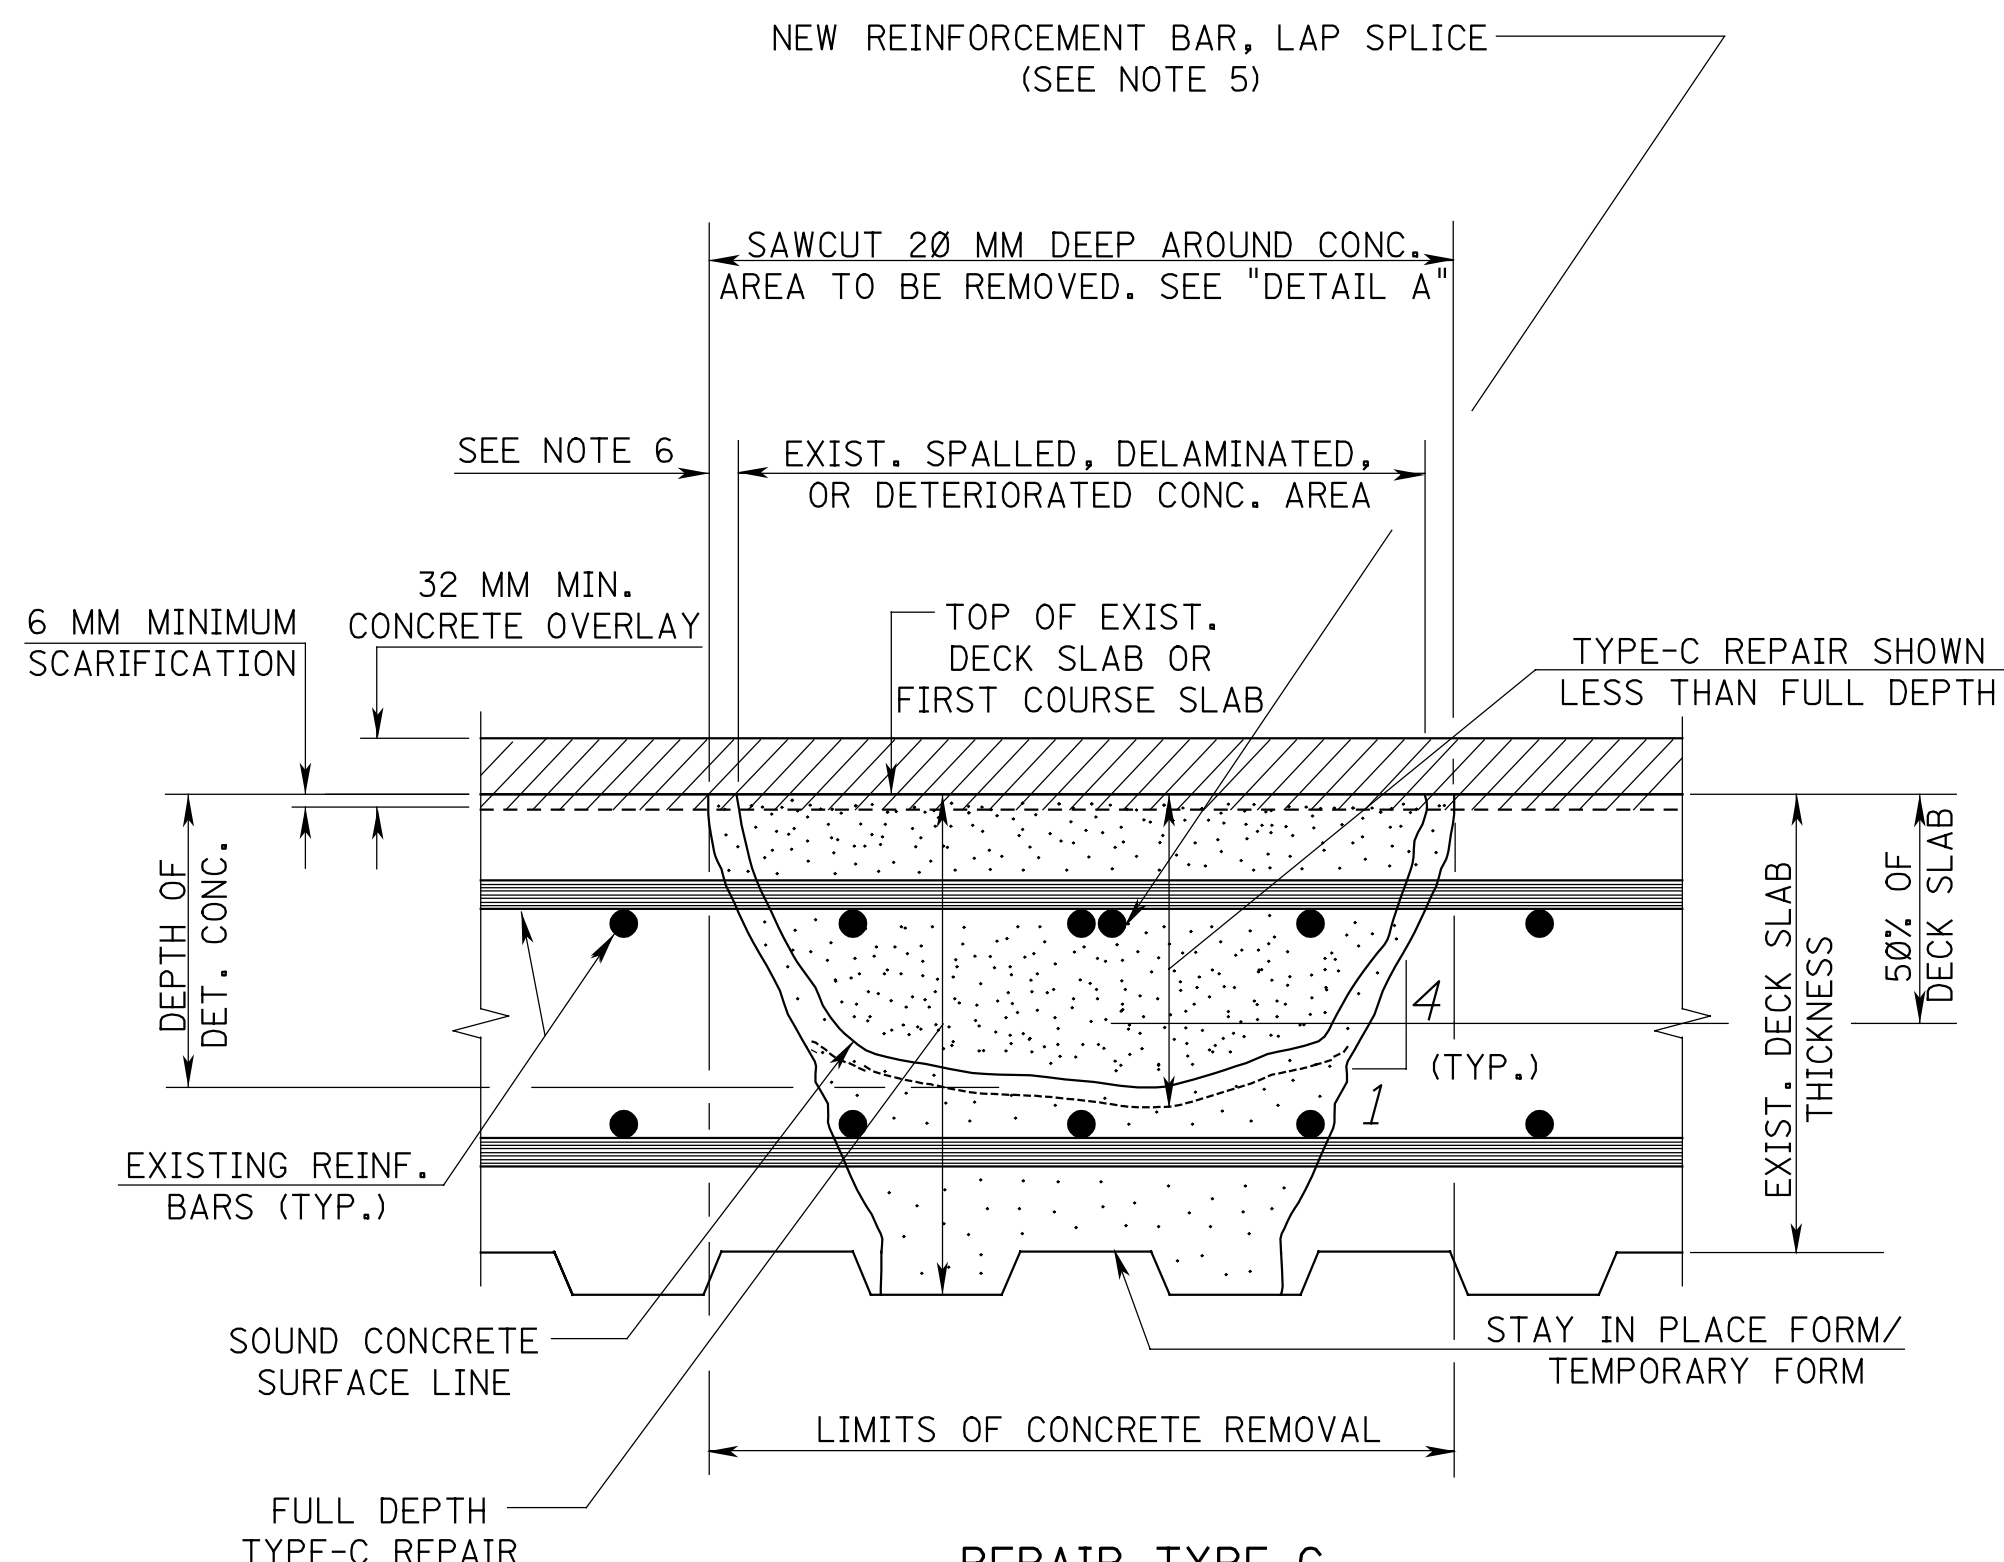

REPAIR TYPE-C
(SEE NOTE 3)

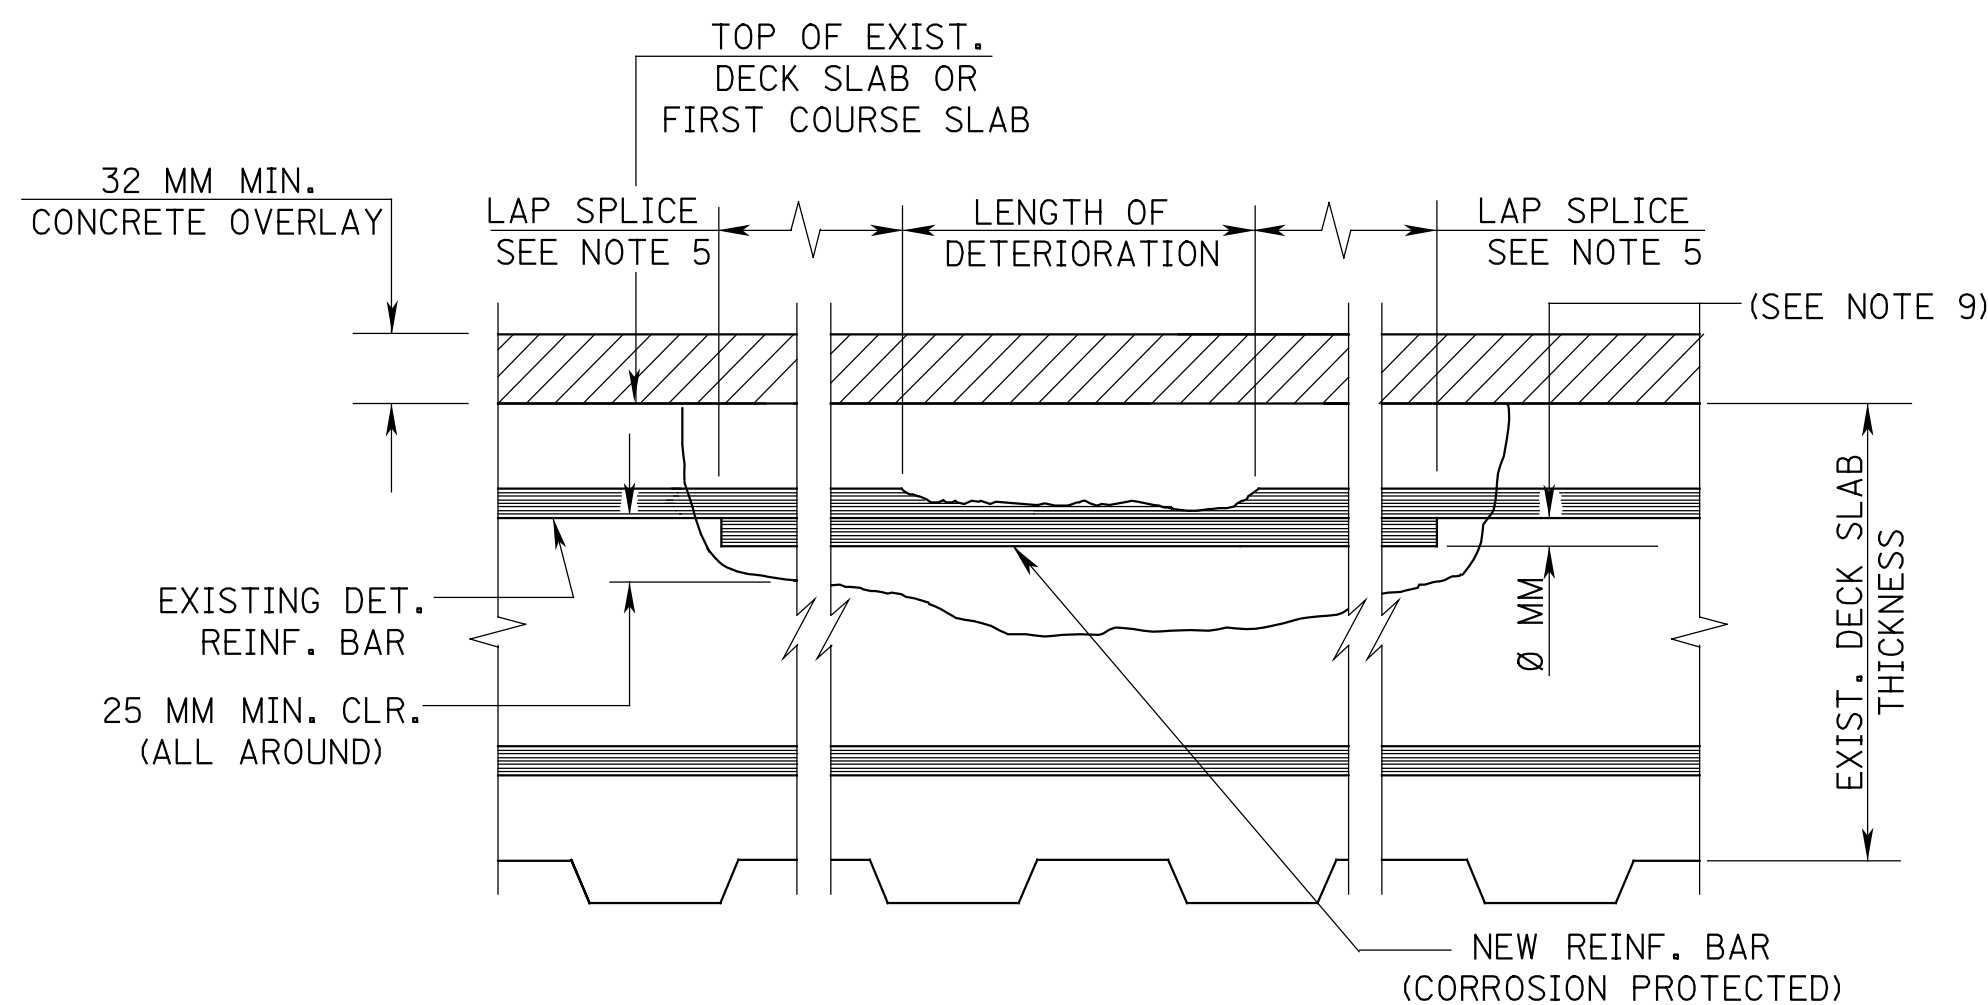

DETERIORATED REINFORCEMENT BAR REPAIR

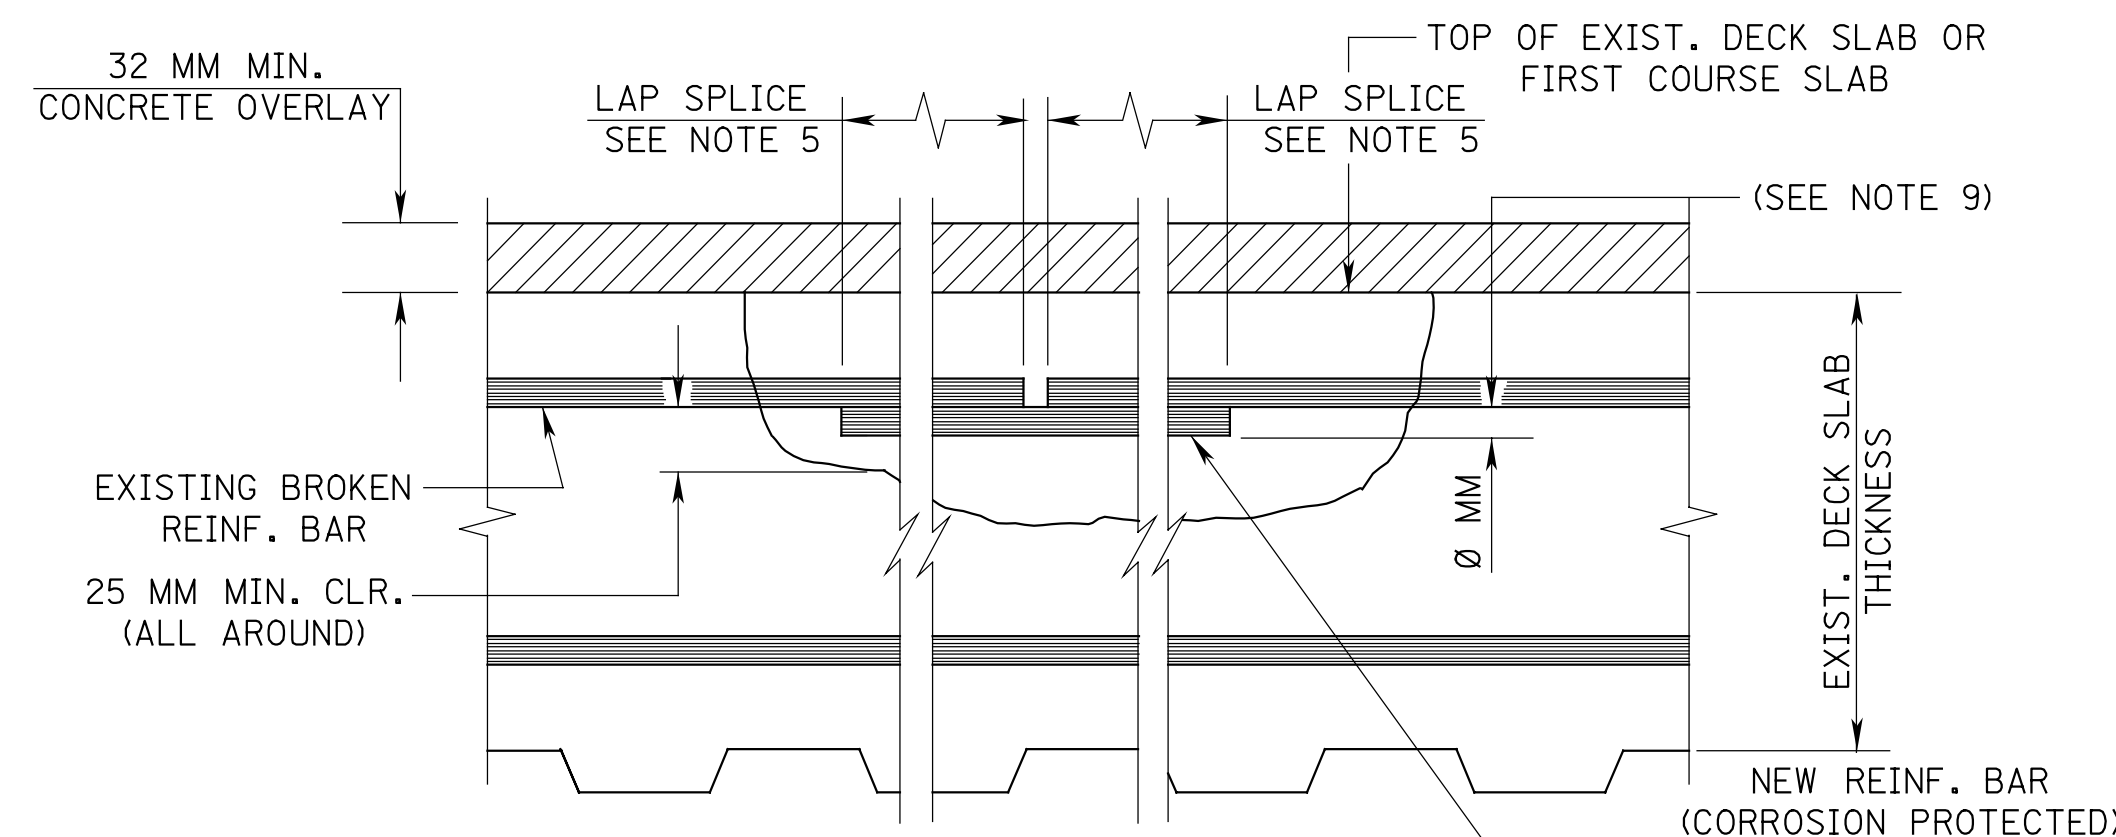


BROKEN REINFORCEMENT BAR REPAIR

GENERAL NOTES:


1. SPALLED, DELAMINATED, AND DETERIORATED CONCRETE AREAS SHALL BE CLEANED AND REPAIRED WITH THE CONCRETE OVERLAY TYPE THAT IS TO BE USED FOR THE OVERLAY PLACEMENT, OR CLASS A CONCRETE MAY BE USED. REFER TO NJDOT SPECIFICATIONS SECTION 518.
2. REPAIR TYPE-B:
ALL DETERIORATED AND DELAMINATED CONCRETE SHALL BE REMOVED TO A MINIMUM DEPTH OF 25 MM BELOW THE BOTTOM OF THE TOP LAYER OF EXISTING REINFORCEMENT STEEL TO A MAXIMUM OF 50 % OF THE THICKNESS OF THE EXISTING CONCRETE DECK.
3. REPAIR TYPE-C:
ALL DETERIORATED AND DELAMINATED CONCRETE SHALL BE REMOVED, AND IF THE SOUND CONCRETE SURFACE IS LOCATED AT A DEPTH GREATER THAN 50 % OF THE DECK THICKNESS WHEN MEASURED FROM THE TOP OF THE DECK, PERFORM TYPE-C REPAIR UPON APPROVAL OF THE ENGINEER, AS SHOWN IN THE DETAIL "REPAIR TYPE-C". IF THE BOTTOM MAT OF THE DECK REINFORCEMENT STEEL IS EXPOSED, THE DECK SLAB SHALL BE REPLACED TO FULL DEPTH IN THIS AREA OF EXPOSURE.
4. THE TOP SURFACE OF THE CONCRETE FOR TYPE-B AND TYPE-C REPAIRS SHALL BE EVEN WITH THE ADJACENT TOP OF EXISTING DECK SLAB AND SHALL MAINTAIN THE EXISTING GRADES AND CROSS SLOPES.
5. A NEW CORROSION PROTECTED REINFORCEMENT BAR SHALL BE PLACED TO SUPPLEMENT AN EXISTING REINFORCEMENT BAR WHEN AN EXISTING BAR HAS A SECTION LOSS OF 25 % OR MORE OF THE ORIGINAL CROSS SECTION, AS DETERMINED BY THE ENGINEER, OR THE EXISTING REINFORCEMENT BAR IS BROKEN. THE NEW BAR SHALL EXTEND 30 BAR DIAMETERS IN EACH DIRECTION FROM WHERE THE SECTION LOSS OR BREAK ENDS. MODIFY THE LIMITS OF THE REPAIR AREA TO MEET THE REINFORCEMENT SPLICE LAP REQUIREMENTS.
6. FOR REPAIR TYPE-B AND TYPE-C SOUND CONCRETE SHALL BE REMOVED TO A DEPTH OF 6 MM MINIMUM TO 25 MM MAXIMUM IN ALL DIRECTIONS, EXCEPT THAT THE MAXIMUM LIMIT MAY BE MODIFIED UPON APPROVAL OF THE ENGINEER.
7. UPON APPROVAL OF THE ENGINEER, MODIFY THE LIMITS OF CONCRETE REMOVAL AS SHOWN IN THE "LIMITS OF REPAIR AREA (PLAN VIEW)" WHEN SUPPLEMENTARY REINFORCEMENT BARS ARE REQUIRED.
8. DECK REINFORCEMENT BAR DETAILS SHOWN ARE GENERAL. ACTUAL REINFORCEMENT BAR SPACINGS AND LOCATIONS WILL VARY FROM BRIDGE TO BRIDGE.
9. THE NEW REINFORCEMENT BAR SHALL BE PLACED AT THE SAME LEVEL ALONGSIDE THE EXISTING DETERIORATED OR BROKEN REINFORCEMENT BAR.
10. BEFORE PLACEMENT OF THE OVERLAY, ALL PREVIOUSLY PATCHED AREAS SHALL BE COMPLETELY REMOVED.




118
129

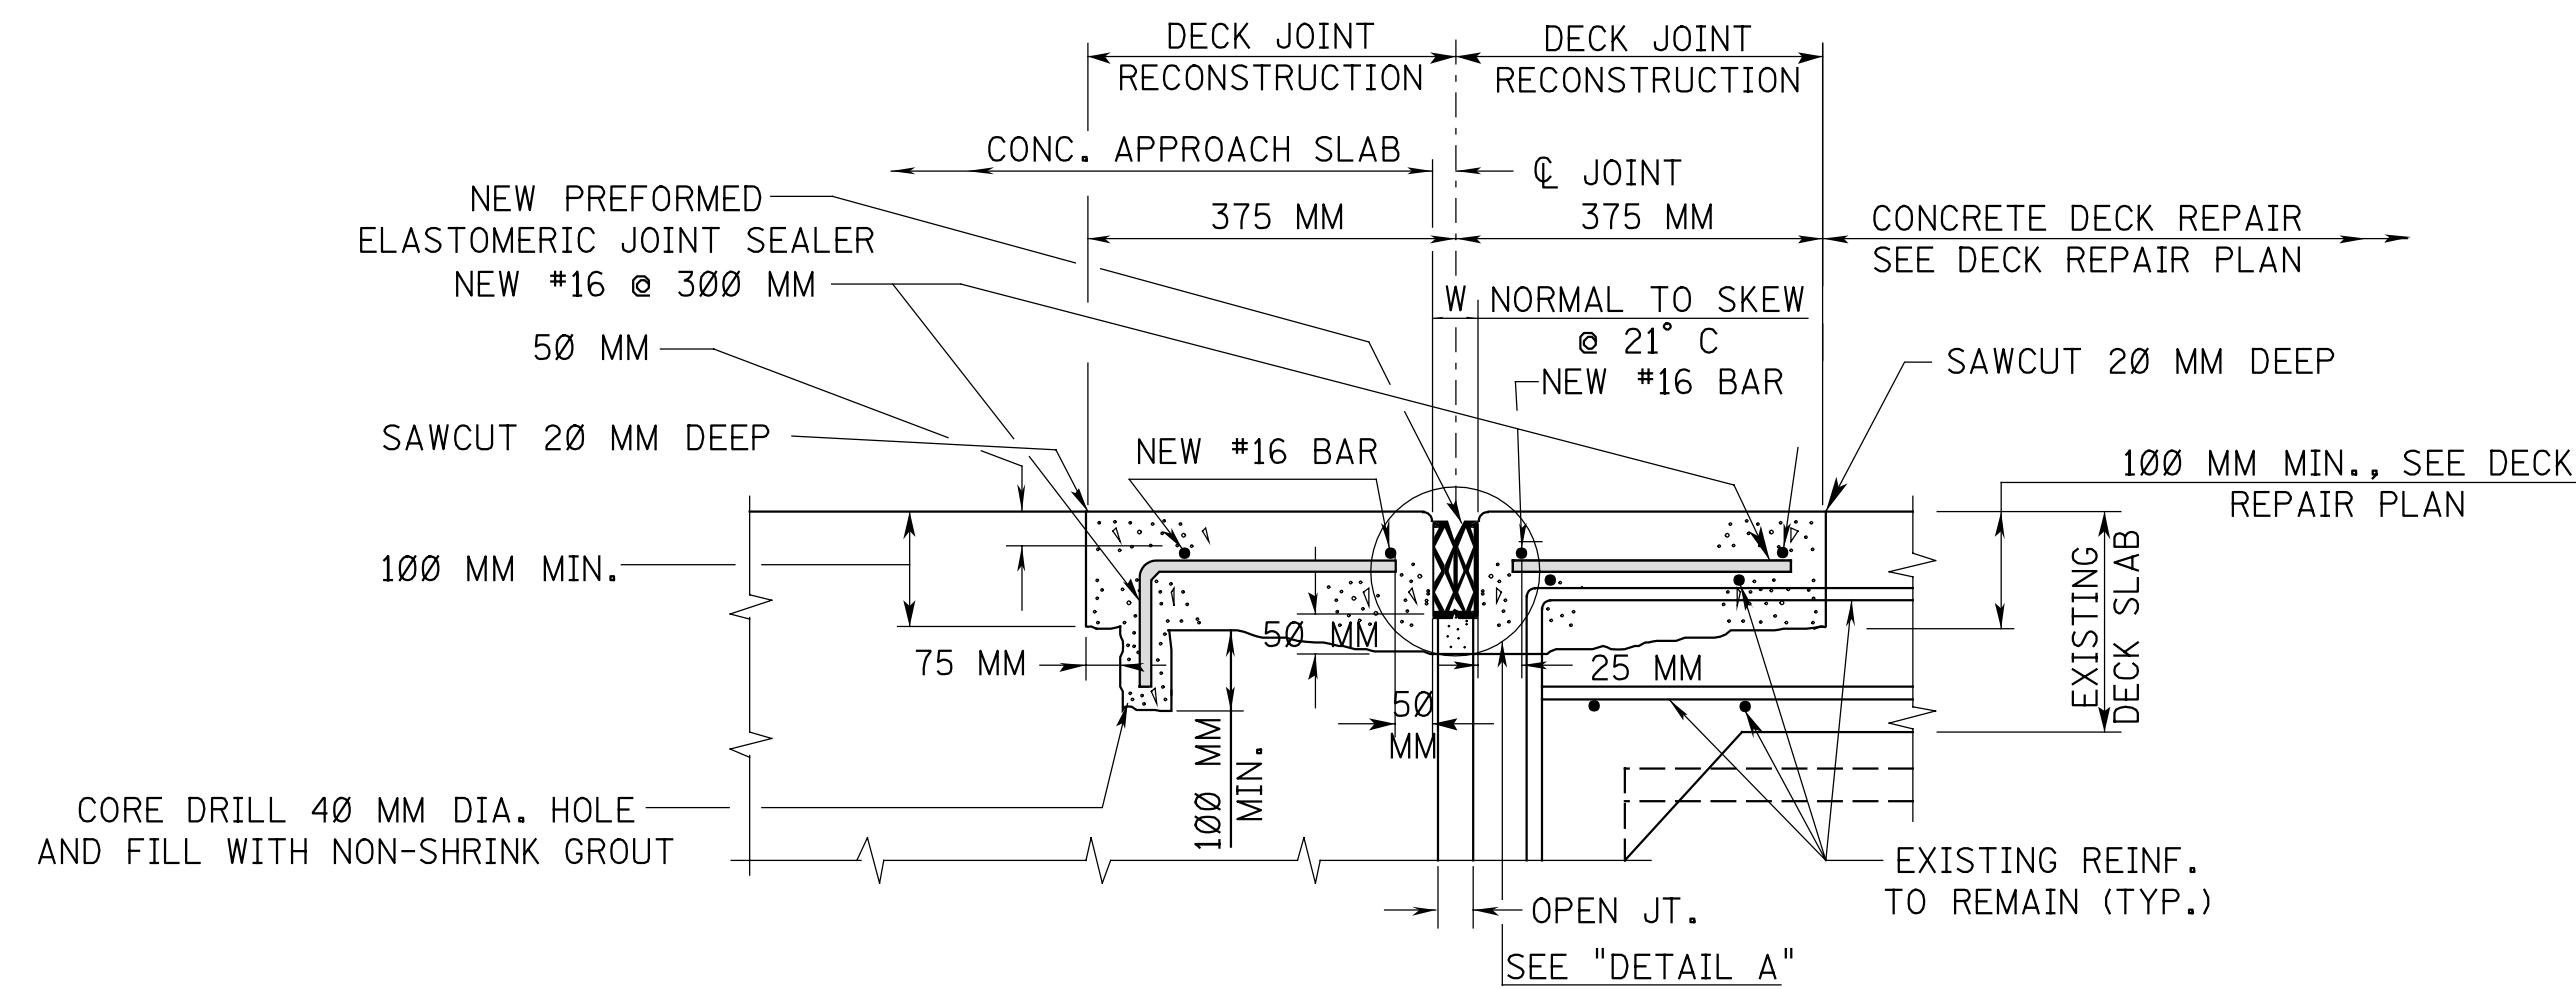

DECK JOINT AT ABUTMENT WITH APPROACH SLAB

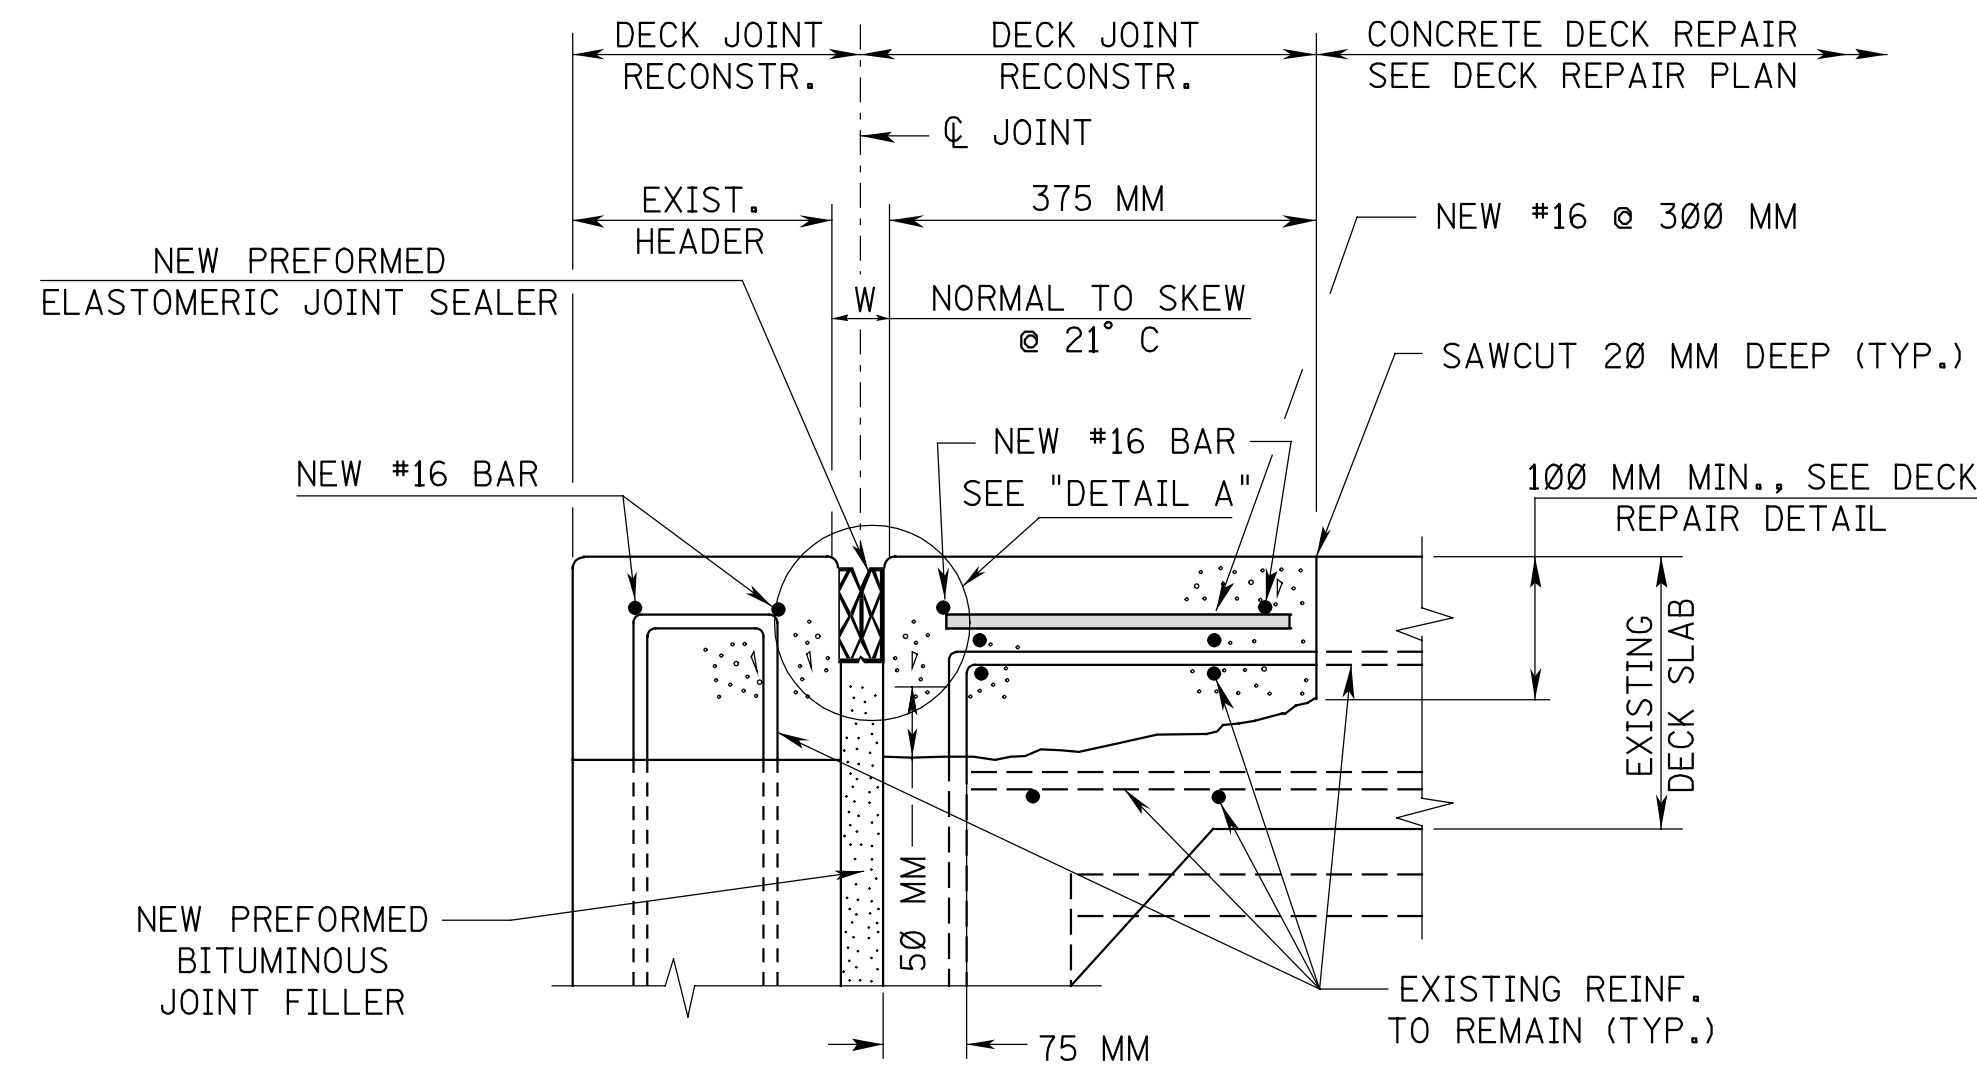


DECK JOINT AT ABUTMENT WITH HEADER

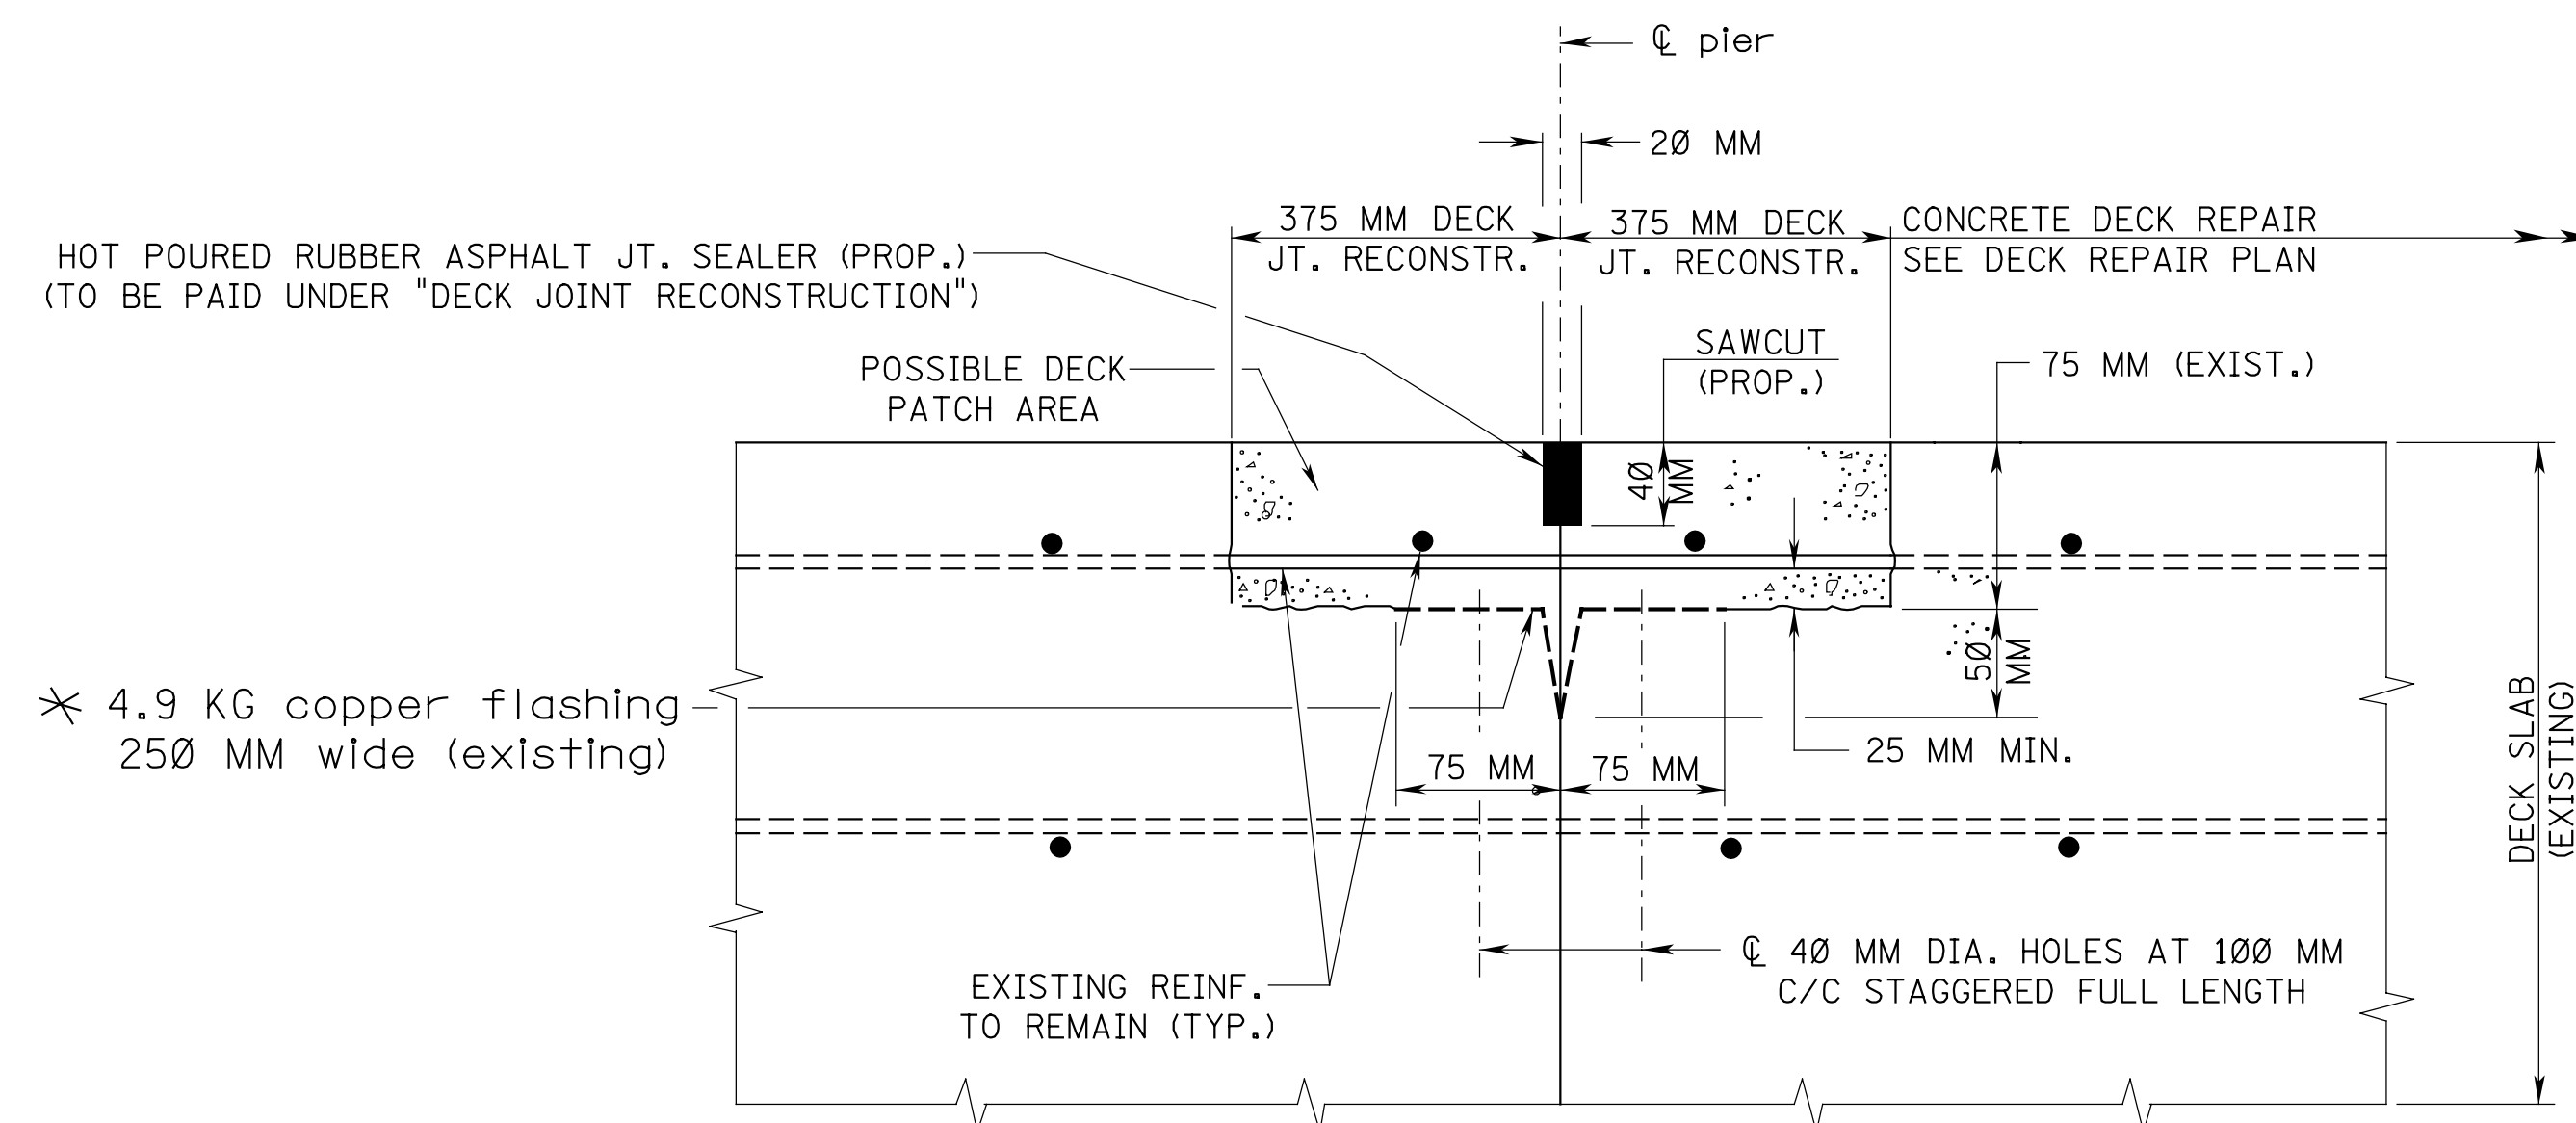


* THE CONTRACTOR SHALL REPLACE THE EXISTING COPPER FLASHING DURING DECK JOINT RECONSTRUCTION ONLY IF THE AREA OF REPAIR WARRANTS IT BELOW COPPER FLASHING, OR IF EXISTING REINFORCEMENT IS LESS THAN 25 MM ABOVE TOP OF FLASHING. PAY UNDER ITEM "DECK JOINT RECONSTRUCTION".


FIXED DECK JOINT AT PIER

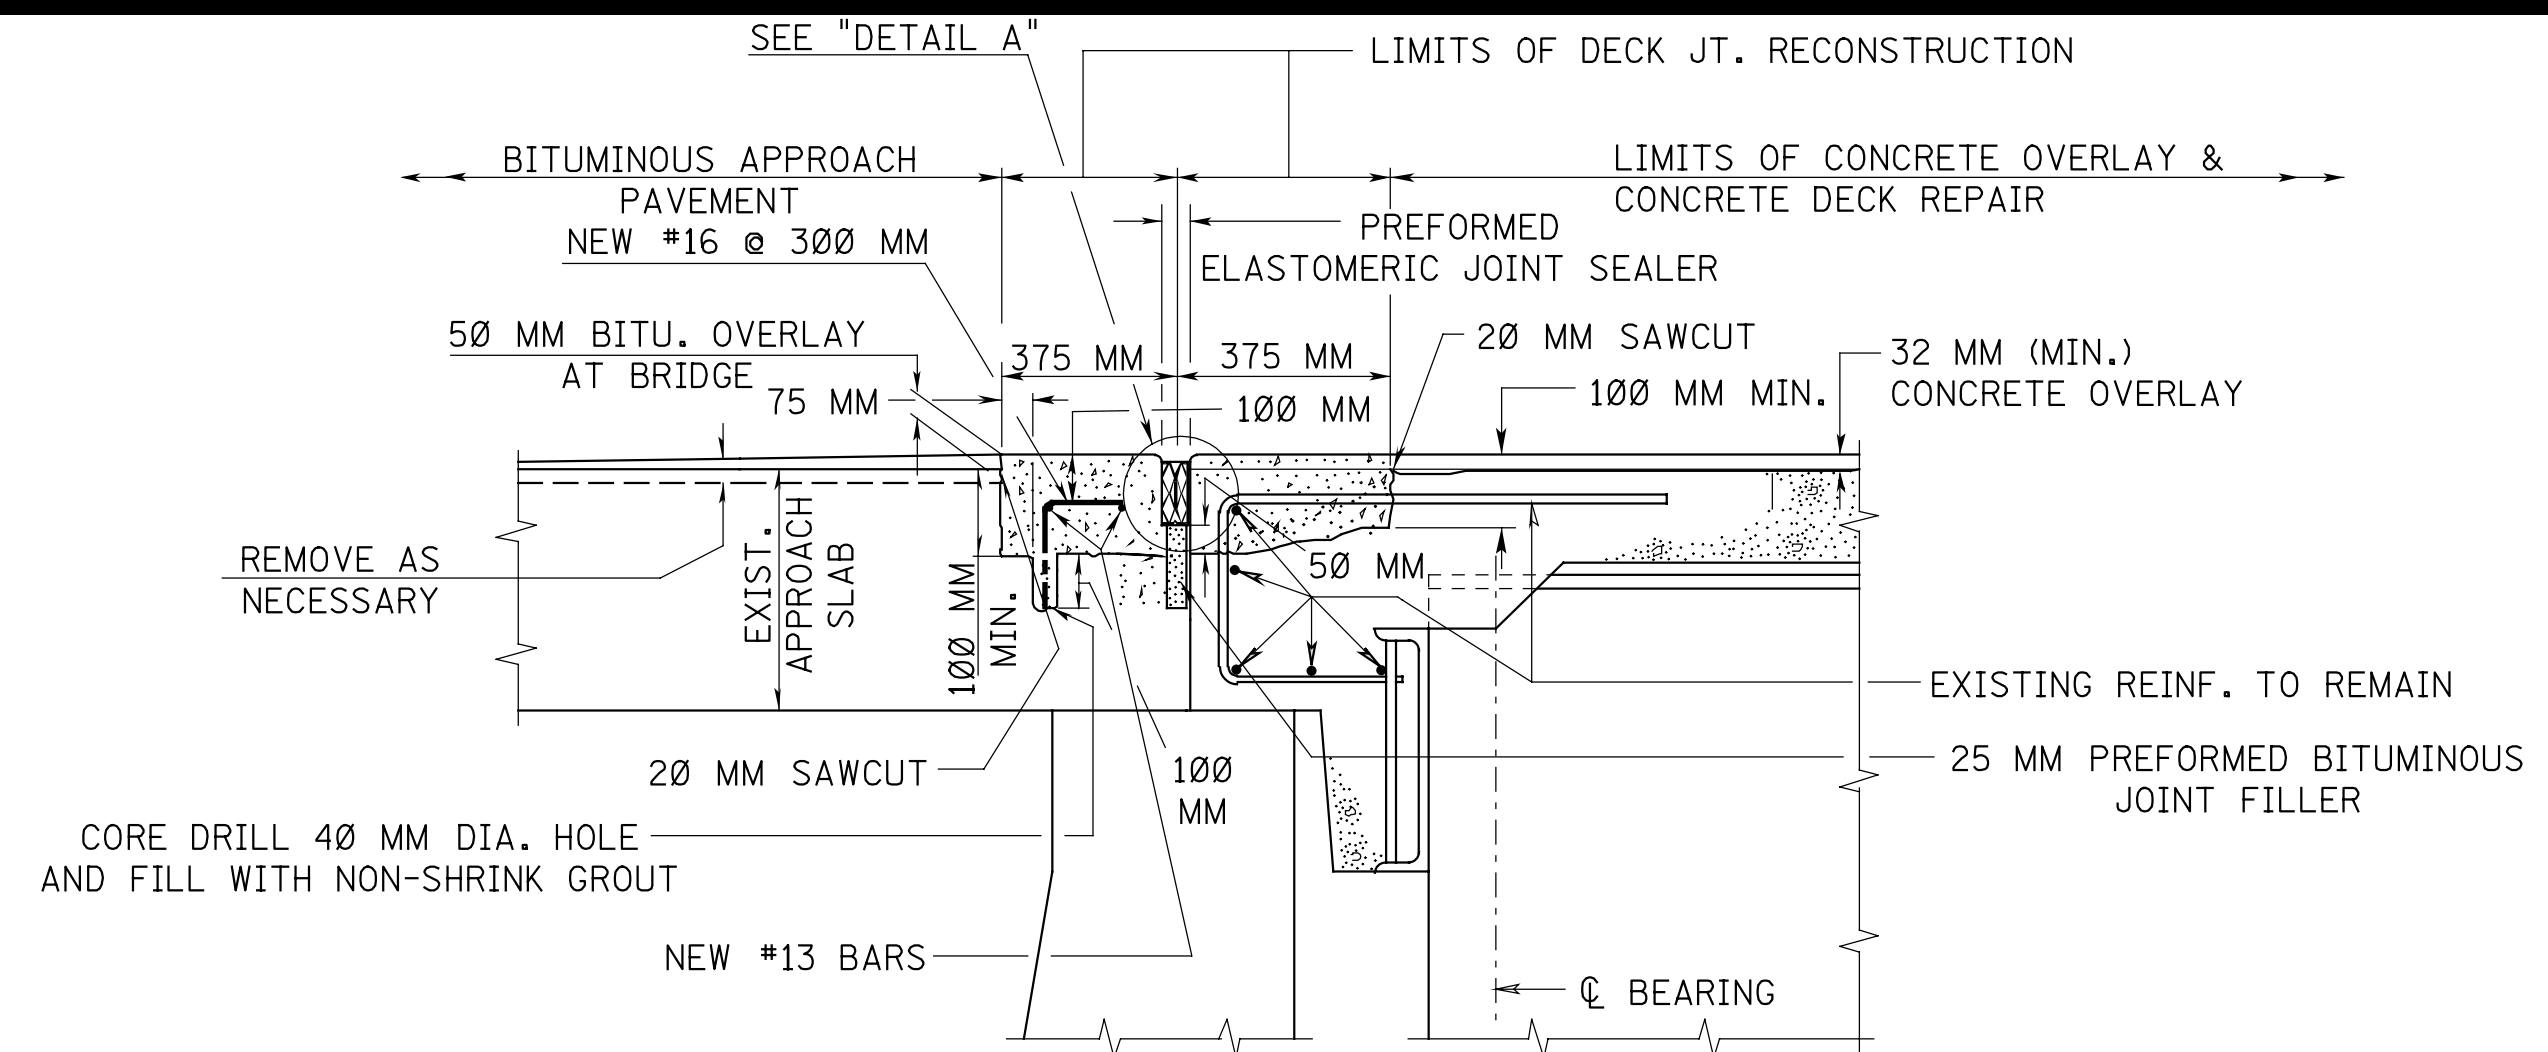

DECK JOINT AT ABUTMENT (WITH APPROACH SLAB AND CONCRETE OVERLAY)

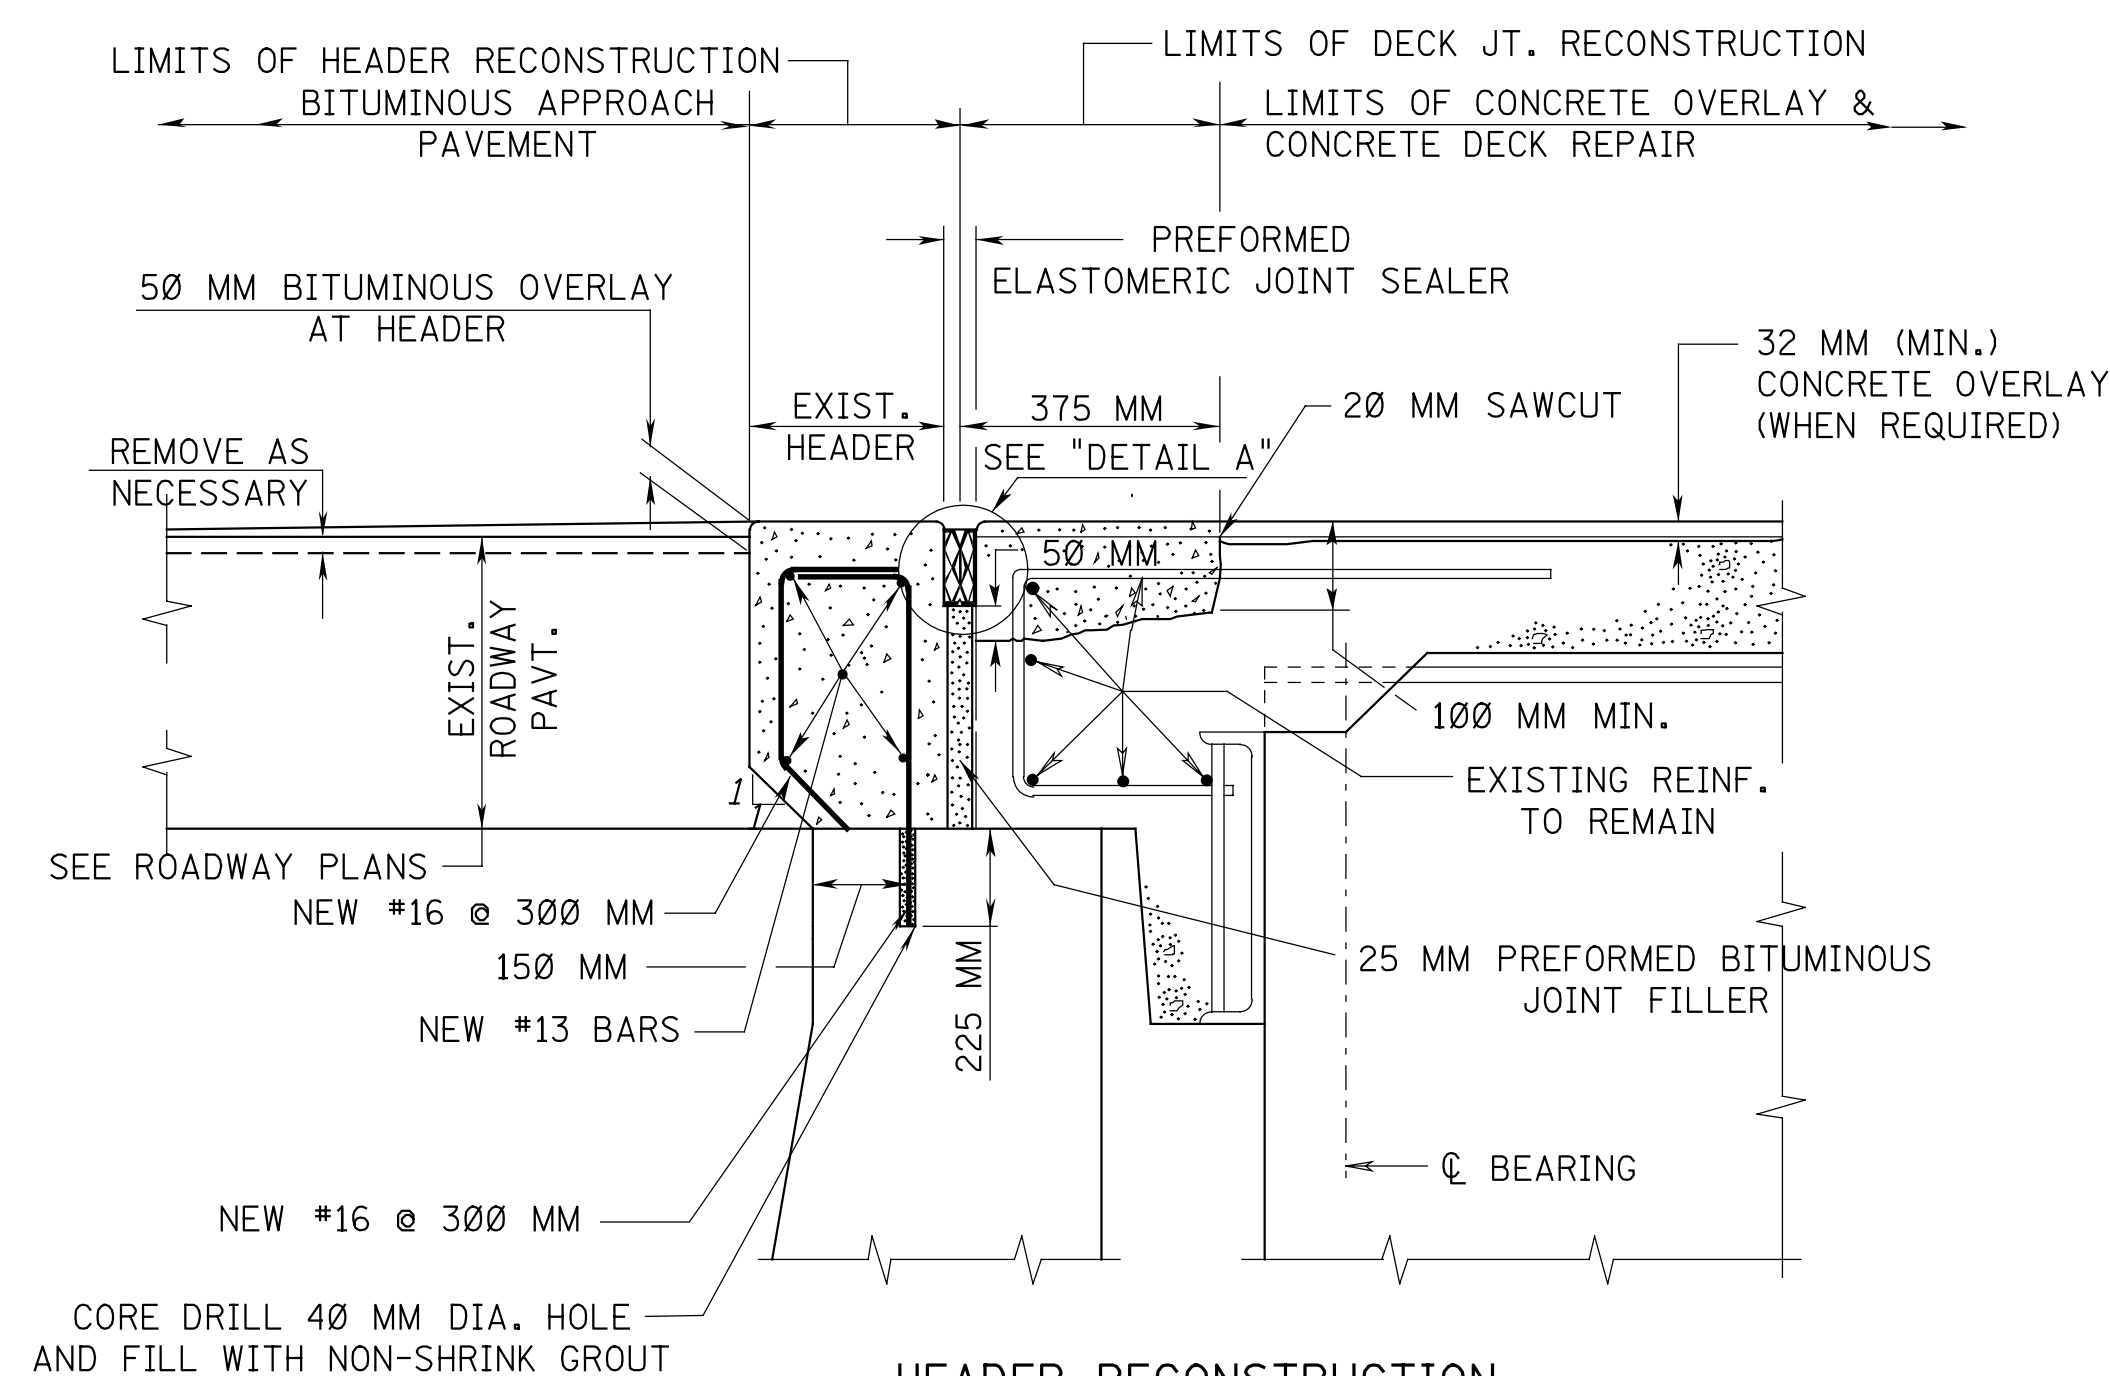

HEADER RECONSTRUCTION

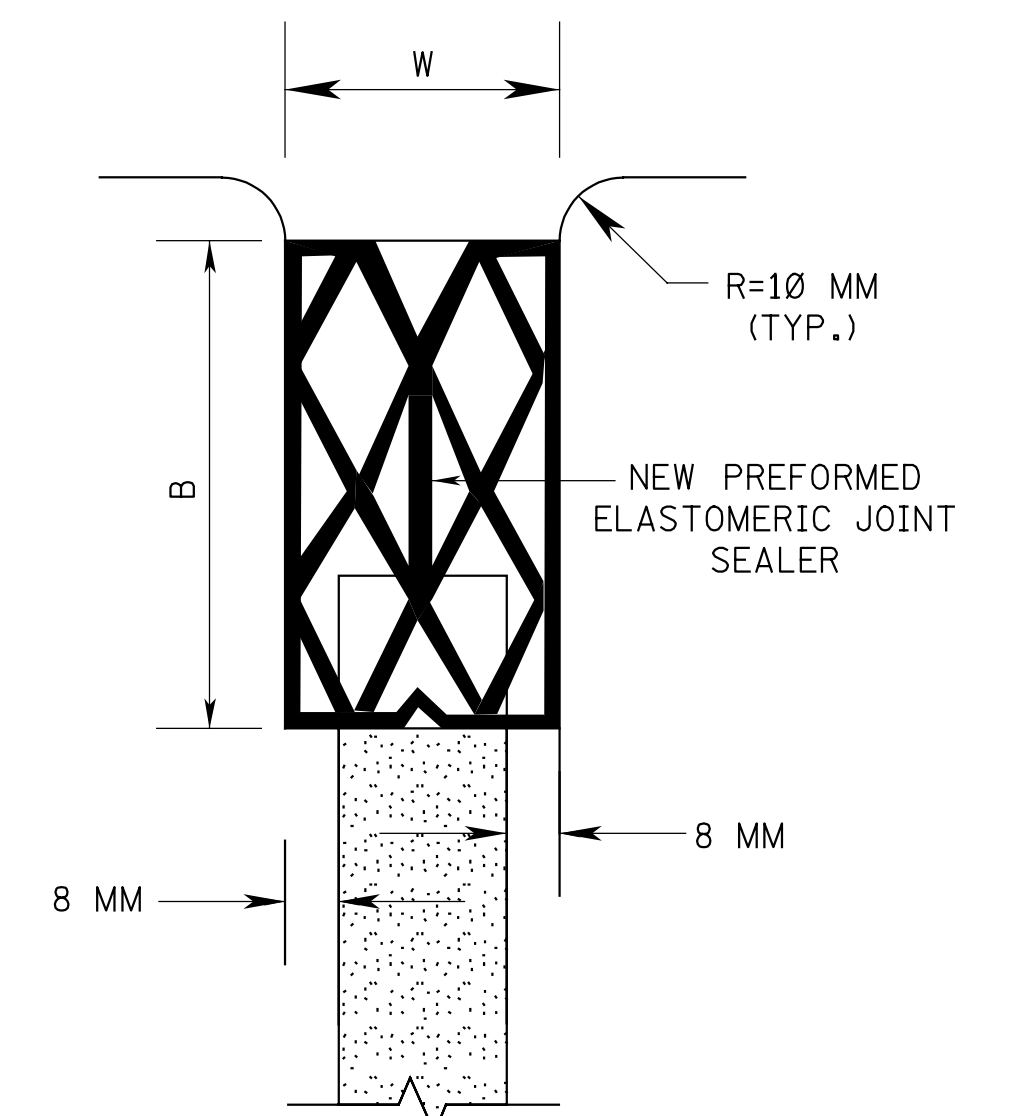

DIMENSIONS W AND B VARY DEPENDING ON THE JOINT SEALER MANUFACTURER.

DETAIL A

GENERAL NOTES:


1. ALL NEW REINFORCEMENT BARS SHALL BE CORROSION PROTECTED. FOR ADDITIONAL NOTES, SEE BCD-1D.
2. MECHANICAL COUPLERS MAY BE NECESSARY IF CONSTRUCTION IS STAGED.
3. PROVIDE AS REQUIRED ARMORED JOINT.

BCD-1C


NEW JERSEY DEPARTMENT OF TRANSPORTATION

BRIDGE CONSTRUCTION DETAILS

BRIDGE DECK REHABILITATION
DECK JOINT REPAIR
(SHEET 1 OF 2)

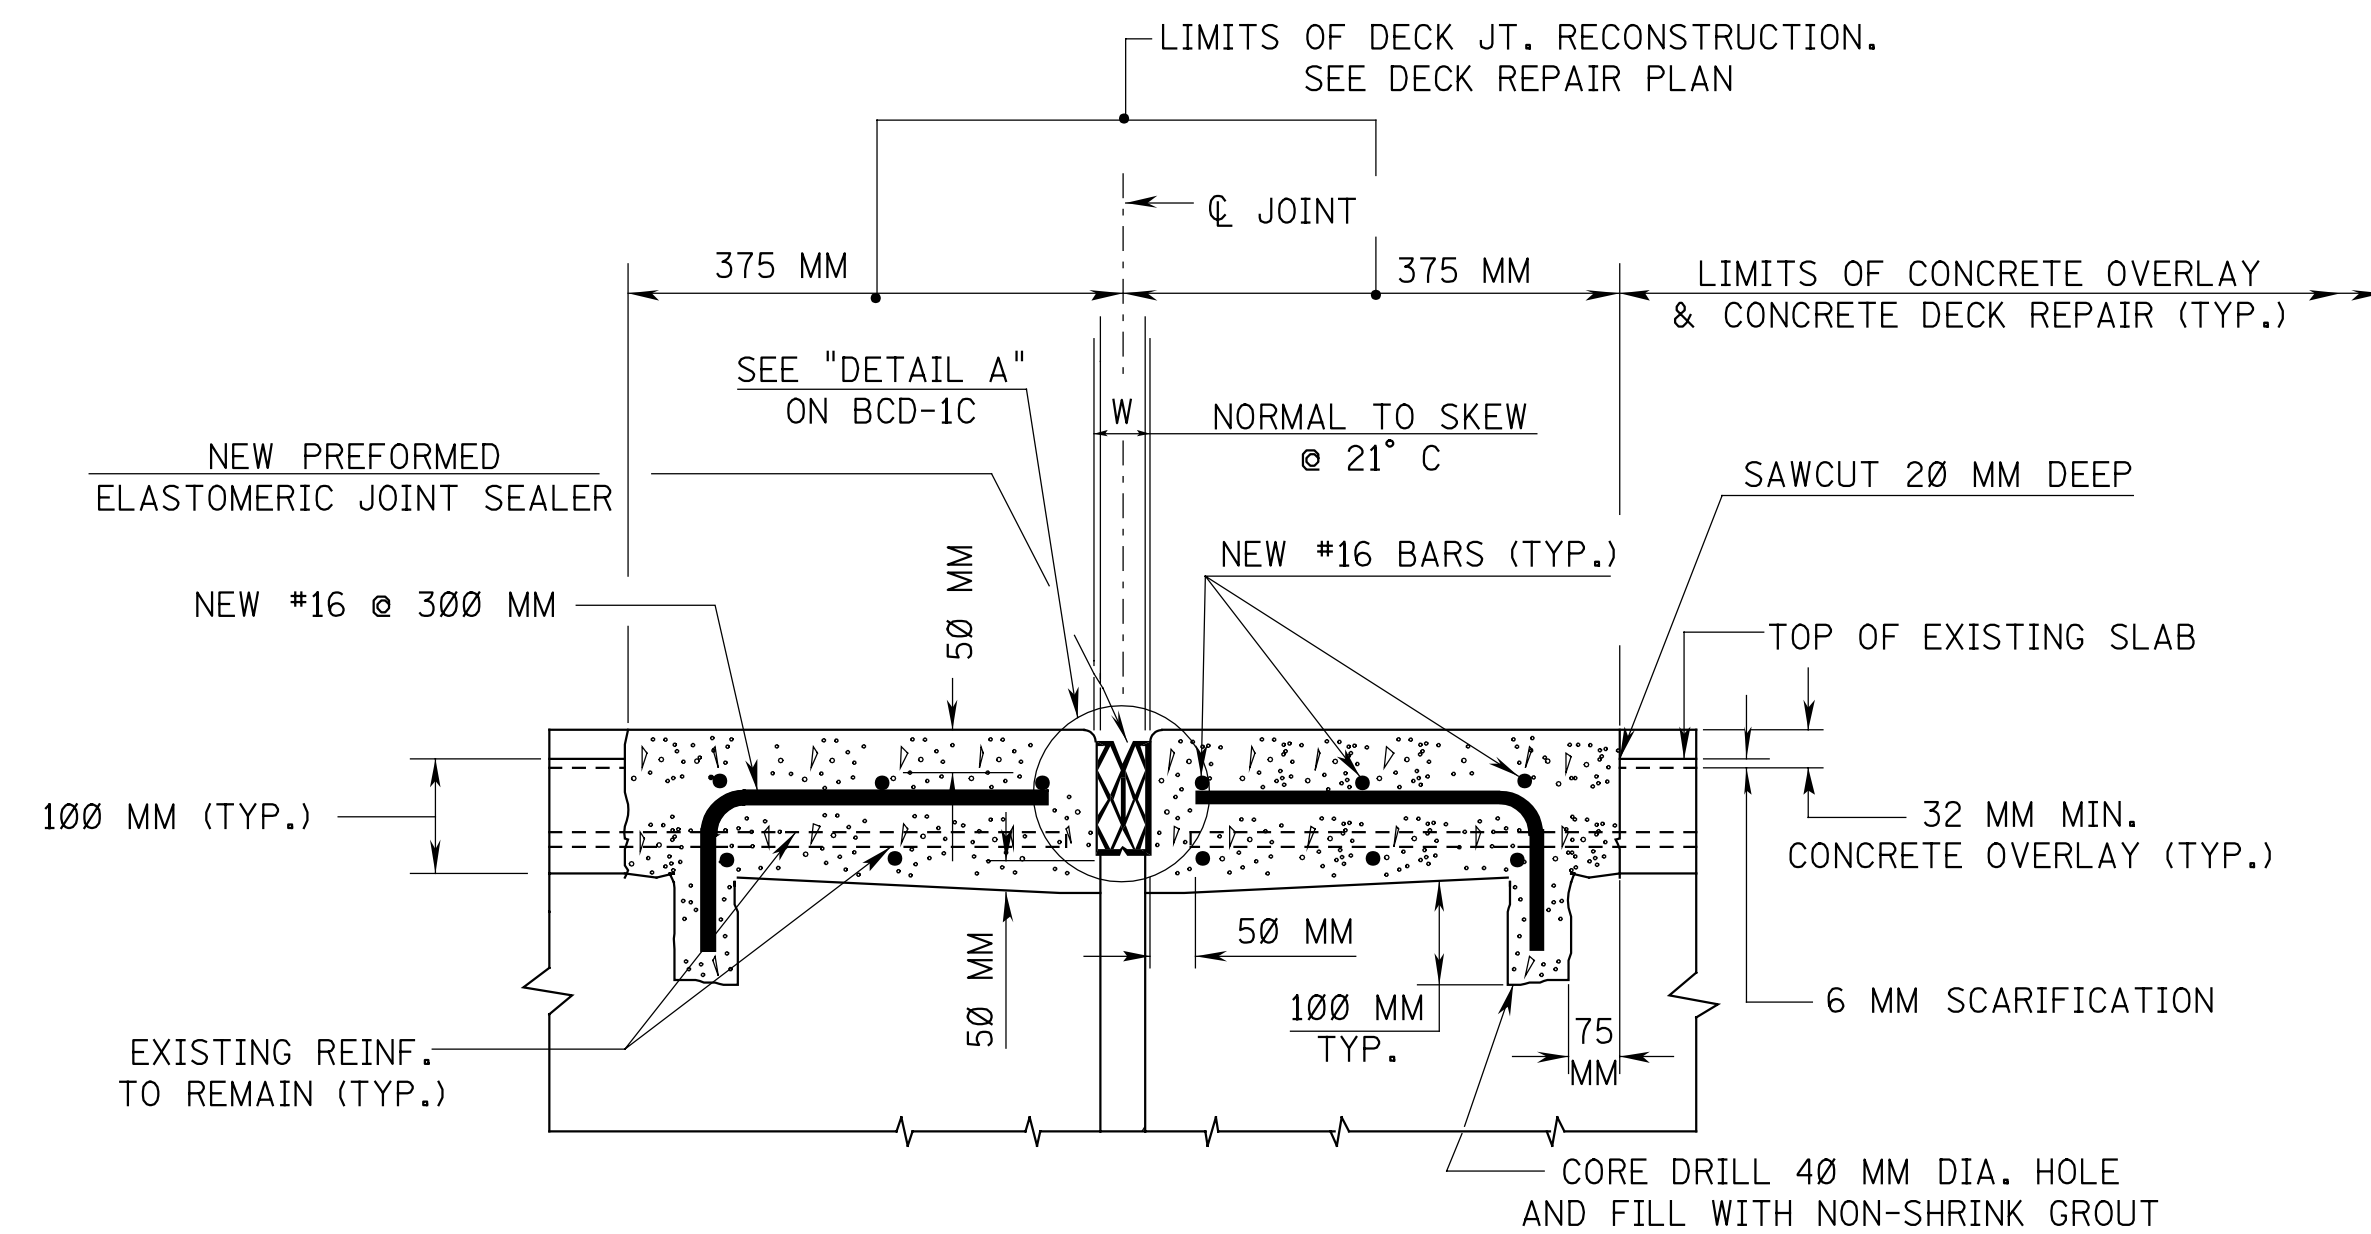

EXPANSION DECK JOINT AT PIER WITH CONCRETE OVERLAY

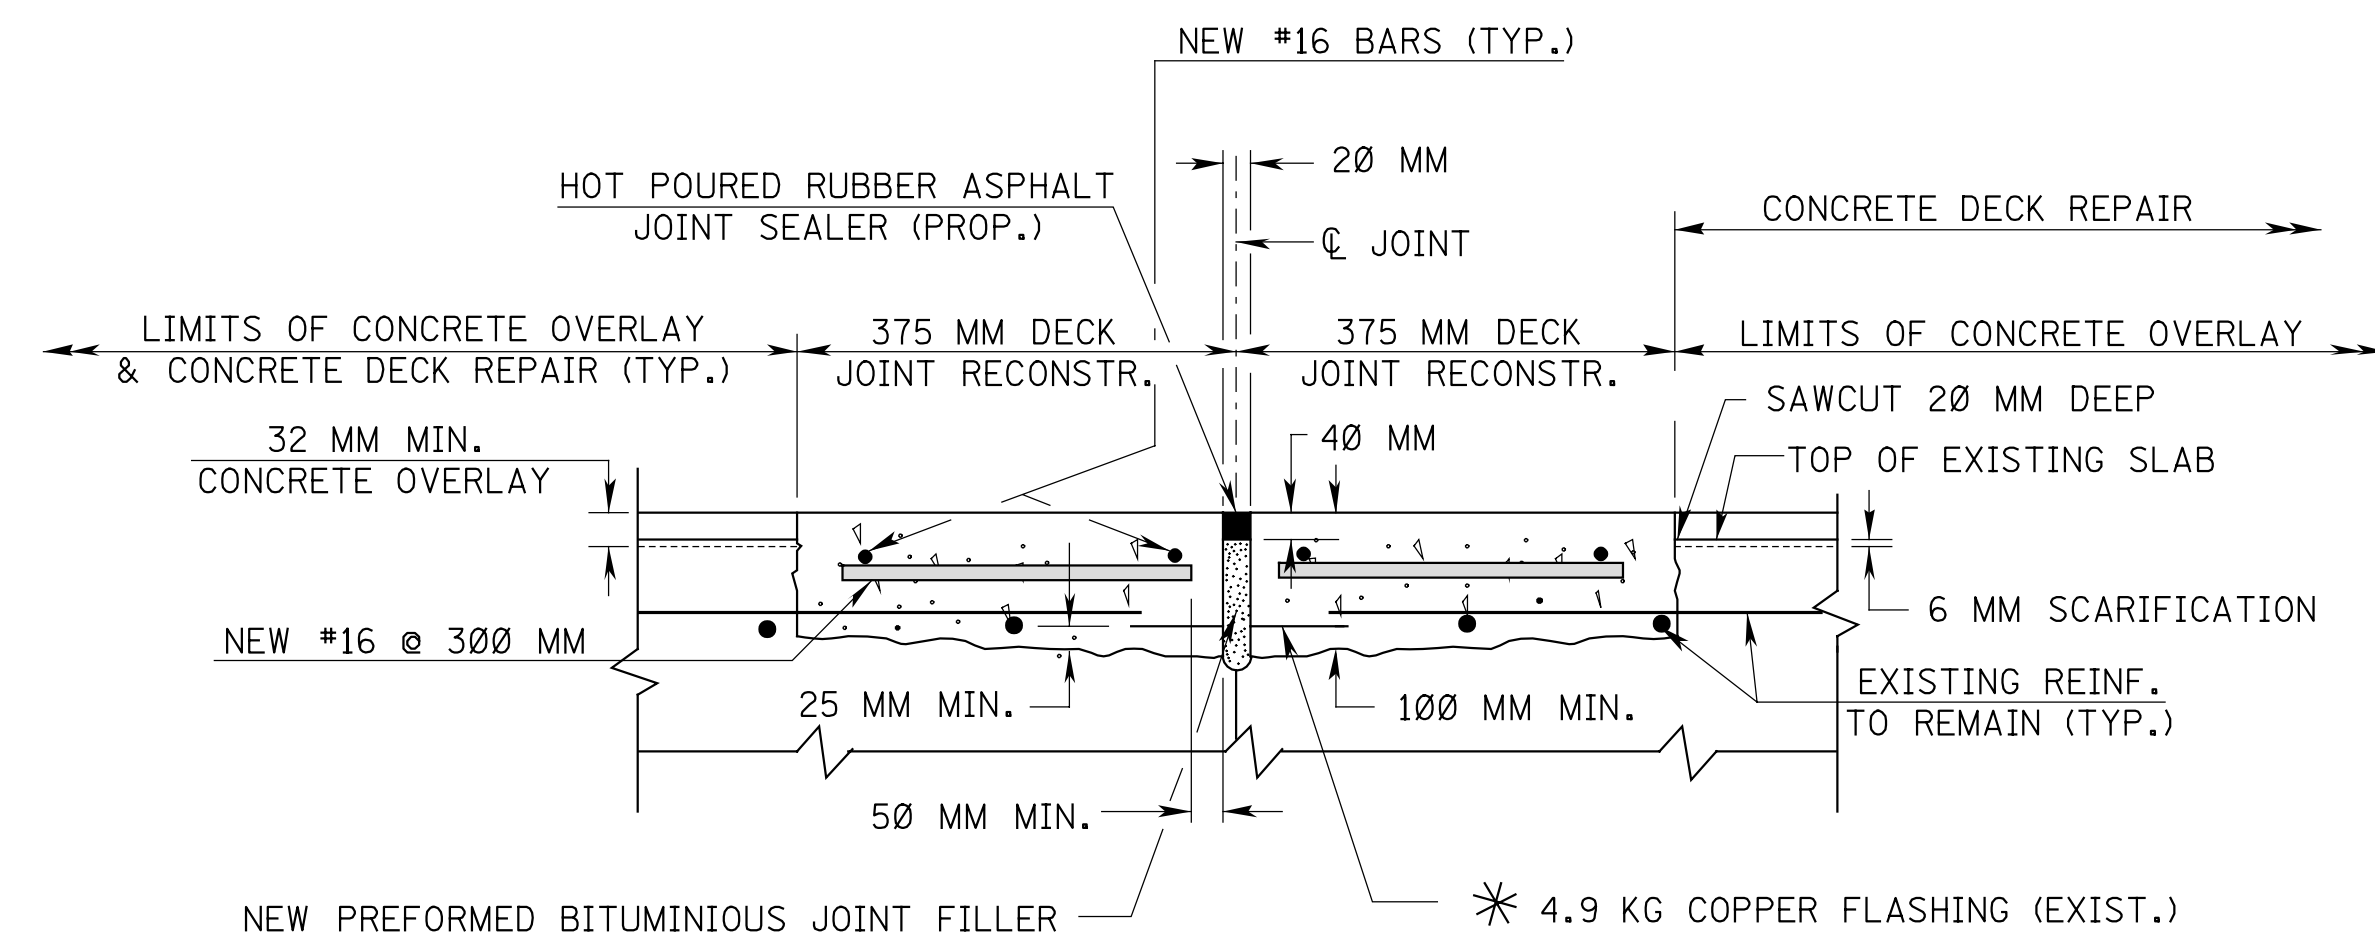


FIXED JOINT AT PIER WITH CONCRETE OVERLAY.


* THE CONTRACTOR SHALL REPLACE THE EXISTING COPPER FLASHING DURING DECK JOINT RECONSTRUCTION ONLY IF THE CONCRETE BELOW COPPER FLASHING IS DETERIORATED OR IF EXISTING REINFORCEMENT IS LESS THAN 25 MM ABOVE TOP OF FLASHING. PAY UNDER ITEM "DECK JOINT RECONSTRUCTION".

GENERAL NOTES:


- ALL NEW REINFORCEMENT BARS SHALL BE CORROSION PROTECTED.
- "DECK JOINT RECONSTRUCTION" AND "HEADER RECONSTRUCTION" SHALL INCLUDE:
 - 20 MM SAWCUT AS SHOWN IN JOINT DETAILS.
 - REMOVE CONCRETE AND DISPOSE OF MATERIALS TO LIMITS SHOWN AND REPLACE WITH CONCRETE.
 - REMOVE PREFORMED BITUMINOUS JOINT FILLER (IF ANY) TO DEPTH SHOWN OR AS DIRECTED BY THE ENGINEER.
 - BLOCKING FOR PROPOSED PREFORMED ELASTOMERIC JOINT SEALER.
 - REPLACEMENT OF CORROSION PROTECTED REINFORCING BARS.
 - PROPOSED PREFORMED BITUMINOUS JOINT FILLER WHERE REQUIRED.
 - DRILL AND FILL HOLES WITH NON-SHRINK GROUT.
 - SAWCUTTING THE CURB AND SIDEWALK TO INSTALL THE SEALER.
- EPOXY BONDING COMPOUND SHALL BE USED BETWEEN NEW AND EXISTING CONCRETE. REFER TO NJDOT SPECIFICATION SECTION 518.
- PROVIDE AS REQUIRED ARMORED JOINT.

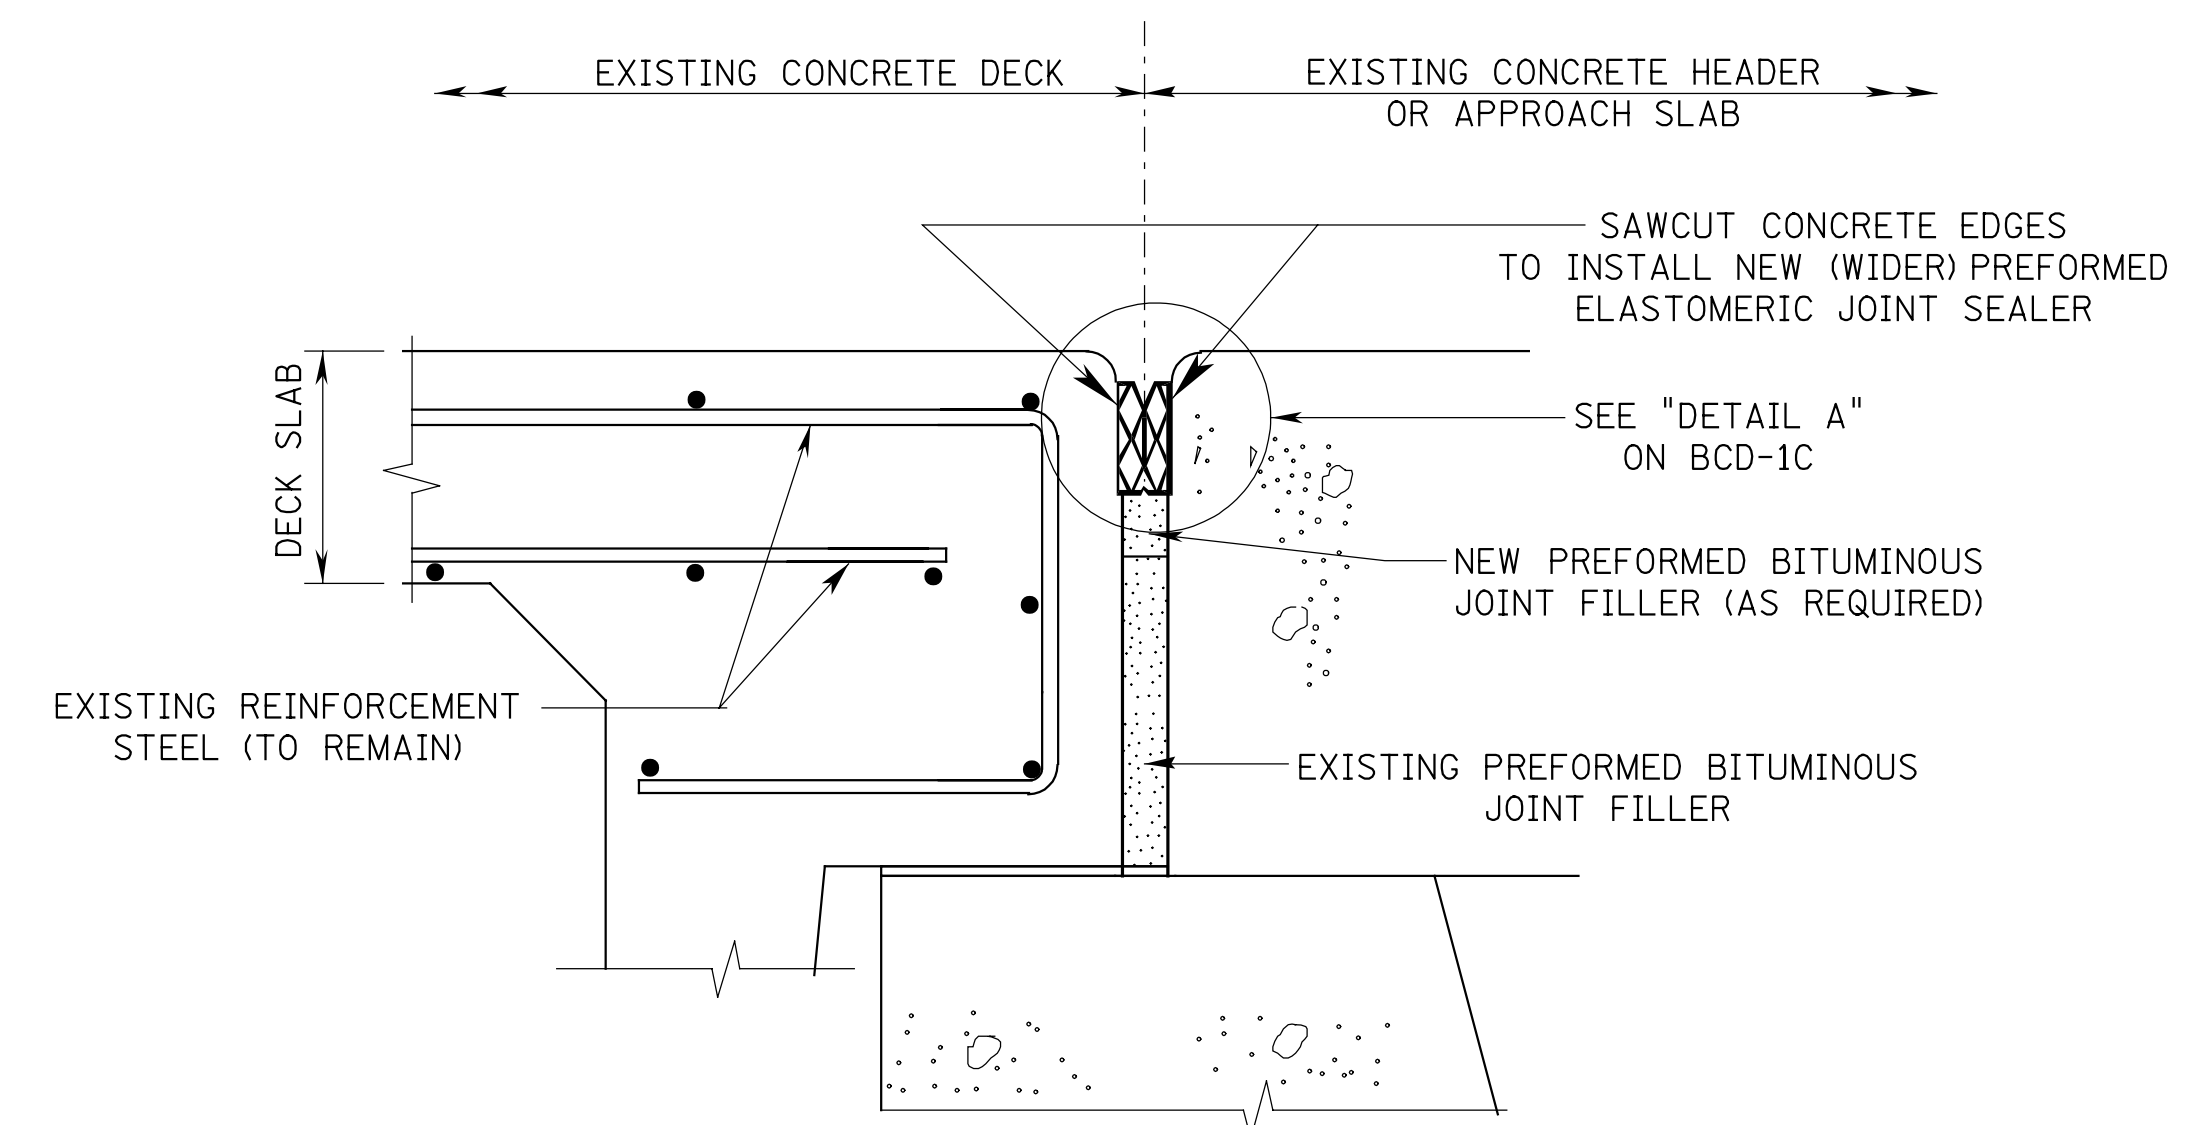


SAWCUT JOINT RECONSTRUCTION AT ABUTMENT

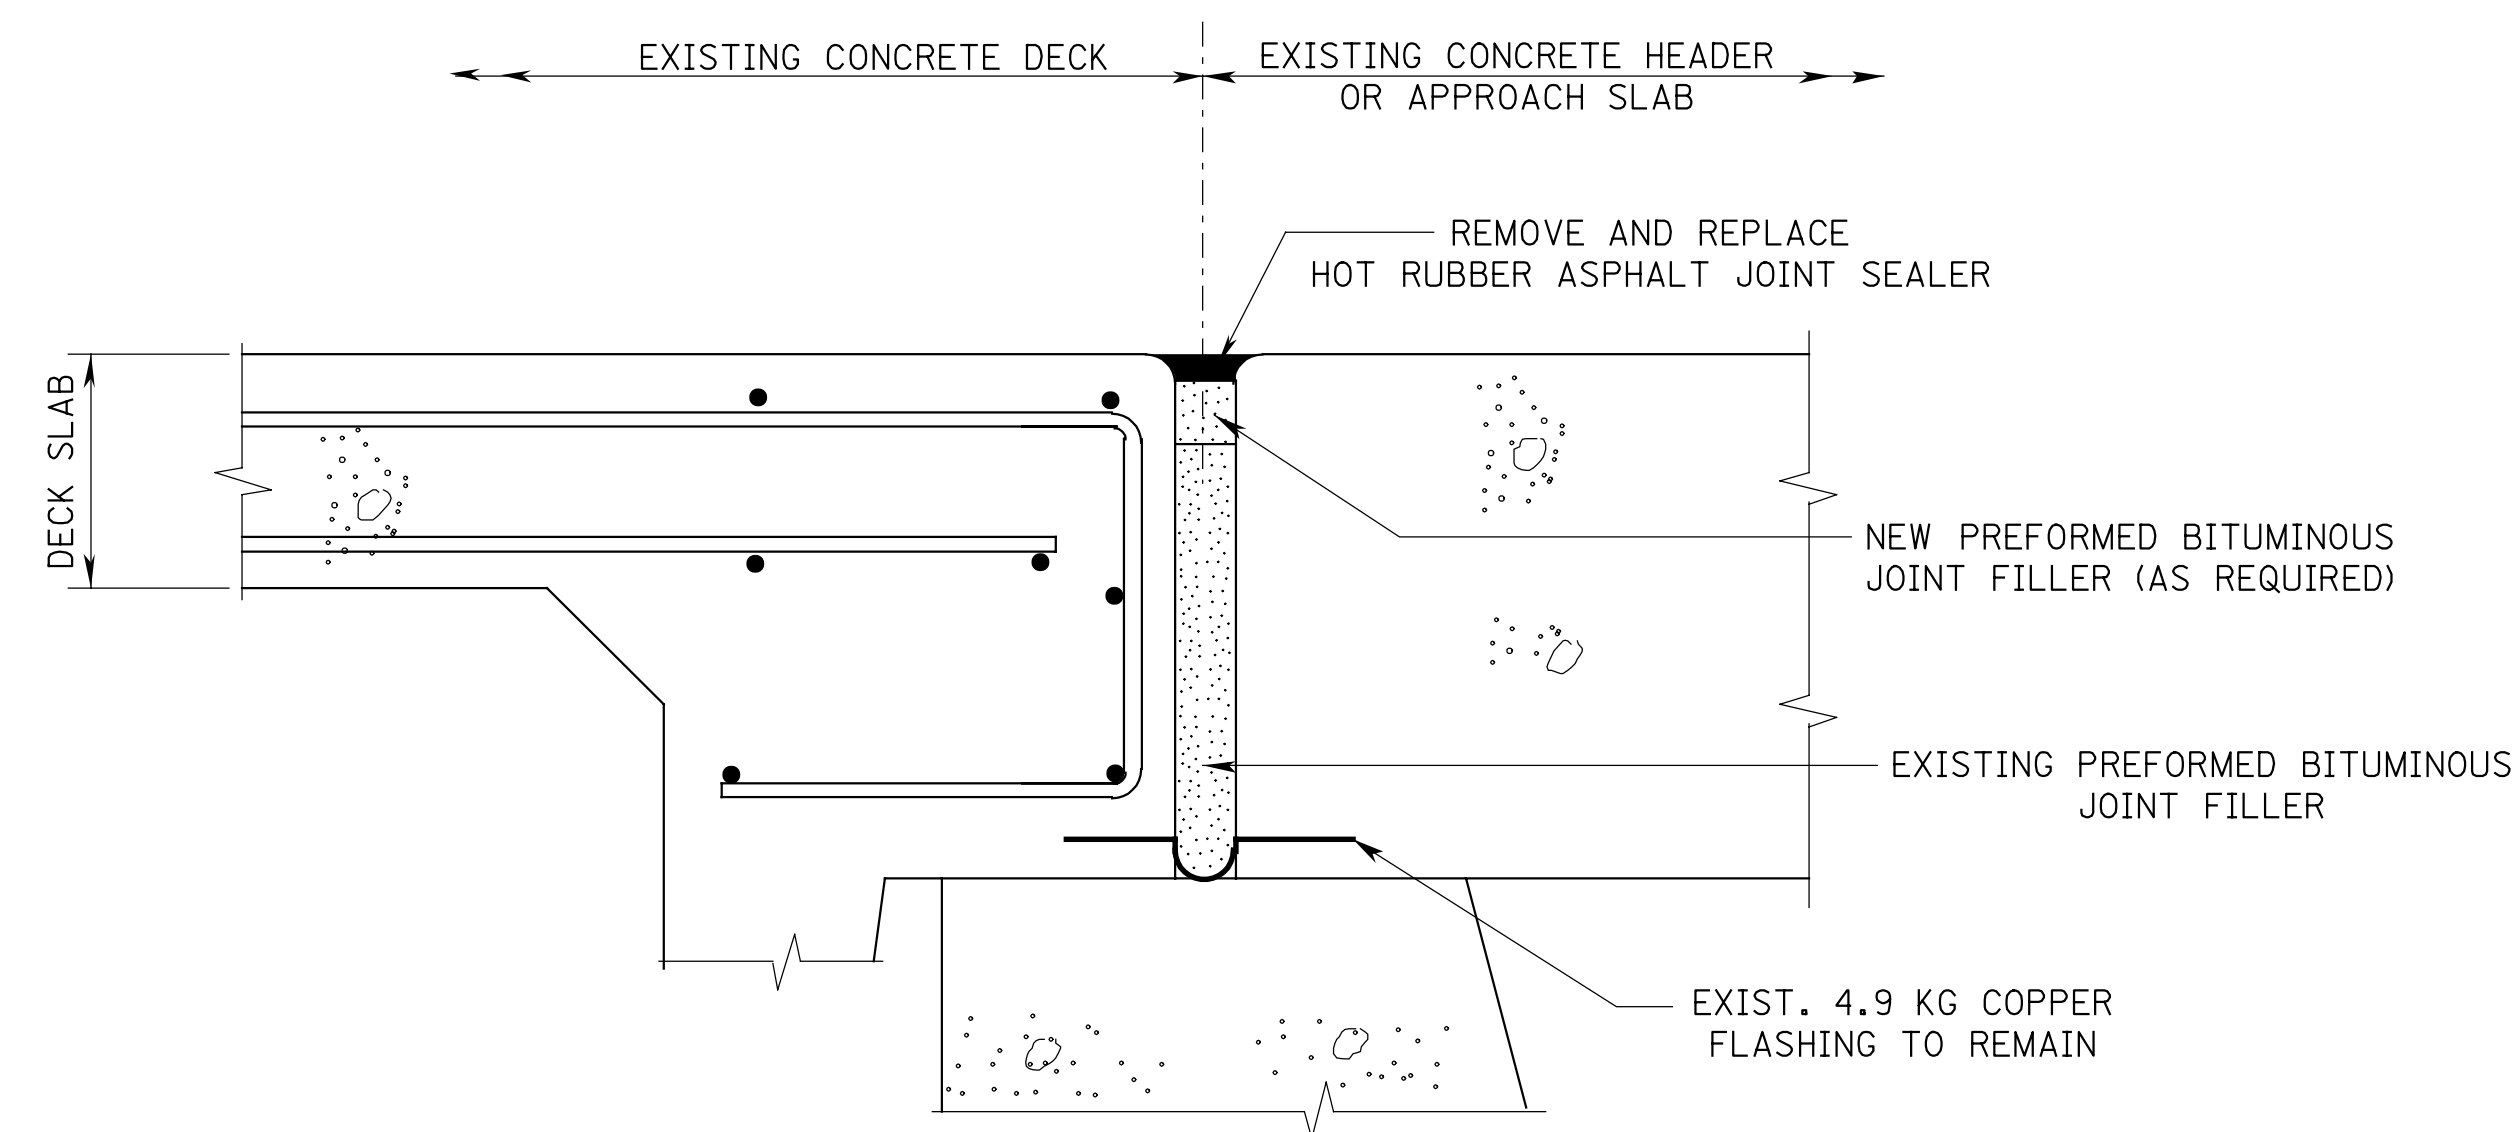


DECK JOINT RE-SEAL AT ABUTMENT

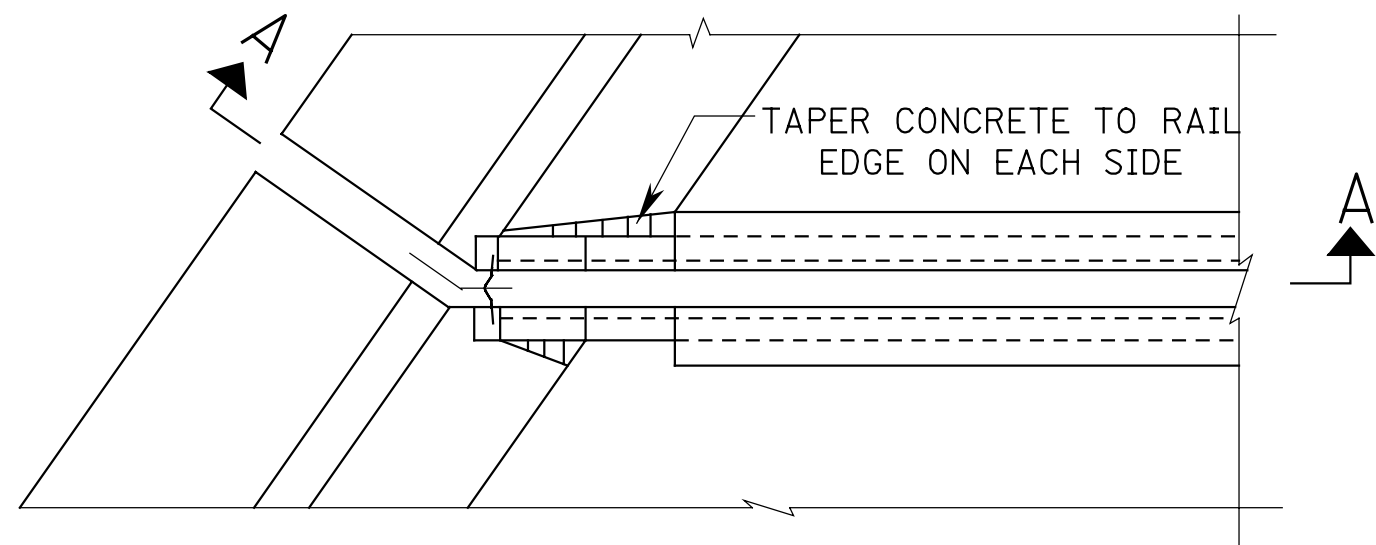

PARAPET PLAN FOR SKEWS $\geq 30^\circ$

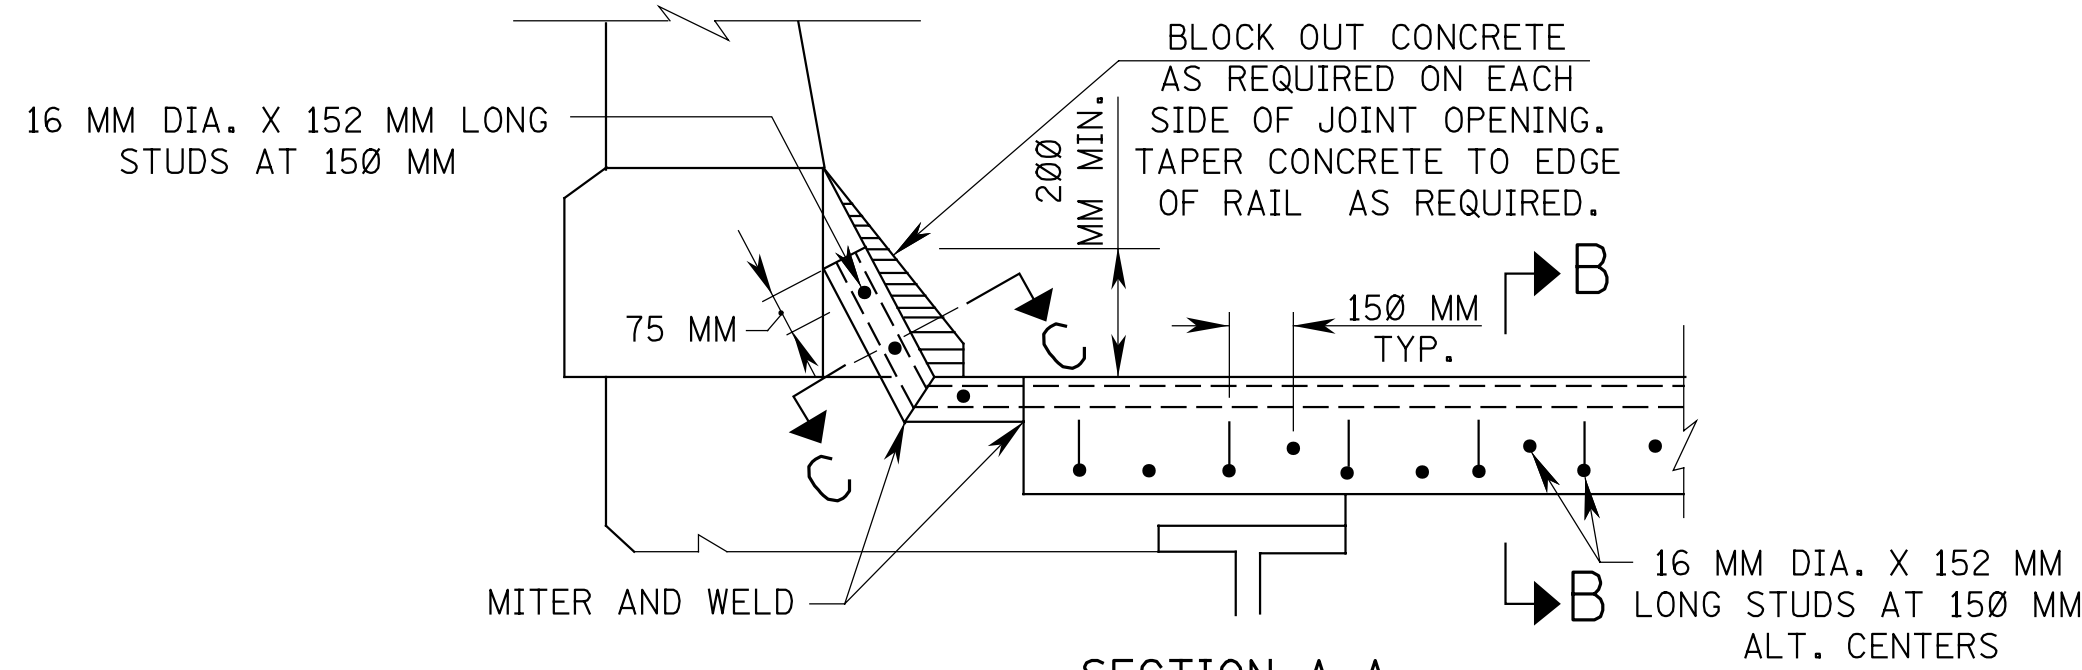

SECTION A-A

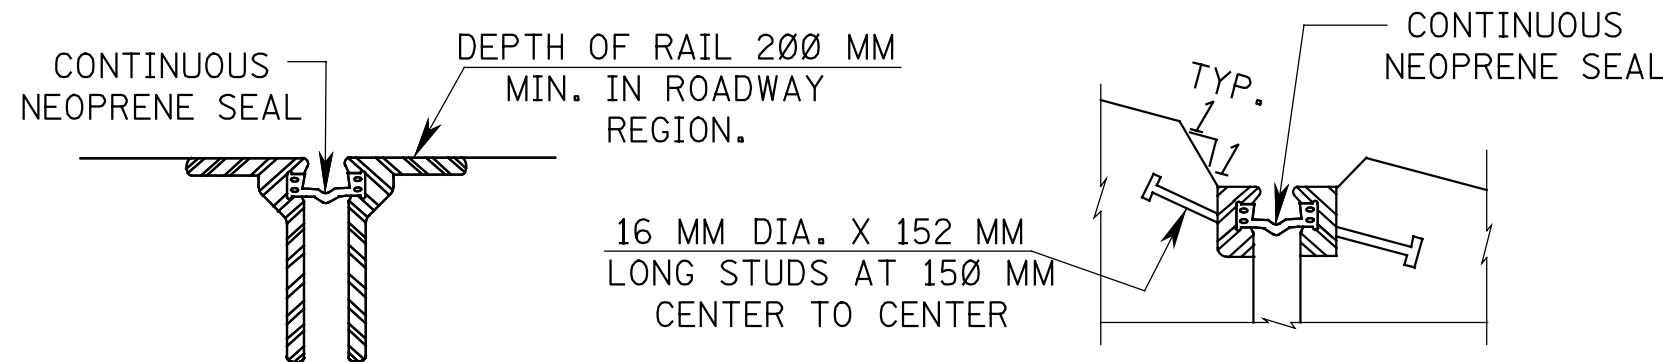


SECTION B-B

SECTION C-C


NOTES:

1. THE DETAIL ABOVE IS INTENDED AS A GENERAL GUIDE TO A TYPICAL GLANDULAR TYPE STRIP SEAL SYSTEM. VARIATIONS TO THE GLAND SHAPE, RAIL SHAPE, STUD ARRANGEMENT, AND SUPPORT DETAILS SHALL BE SUBMITTED ACCORDING TO THE NJDOT WORKING DRAWING SPECIFICATIONS.
2. DETAILS FOR MEDIAN BARRIER ARE SIMILAR.
3. THE JOINT OPENING IN THE PARAPET SHALL BE PARALLEL TO THE SKEW FOR SKEWS LESS THAN 30° DEGREES.

BCD-2.1

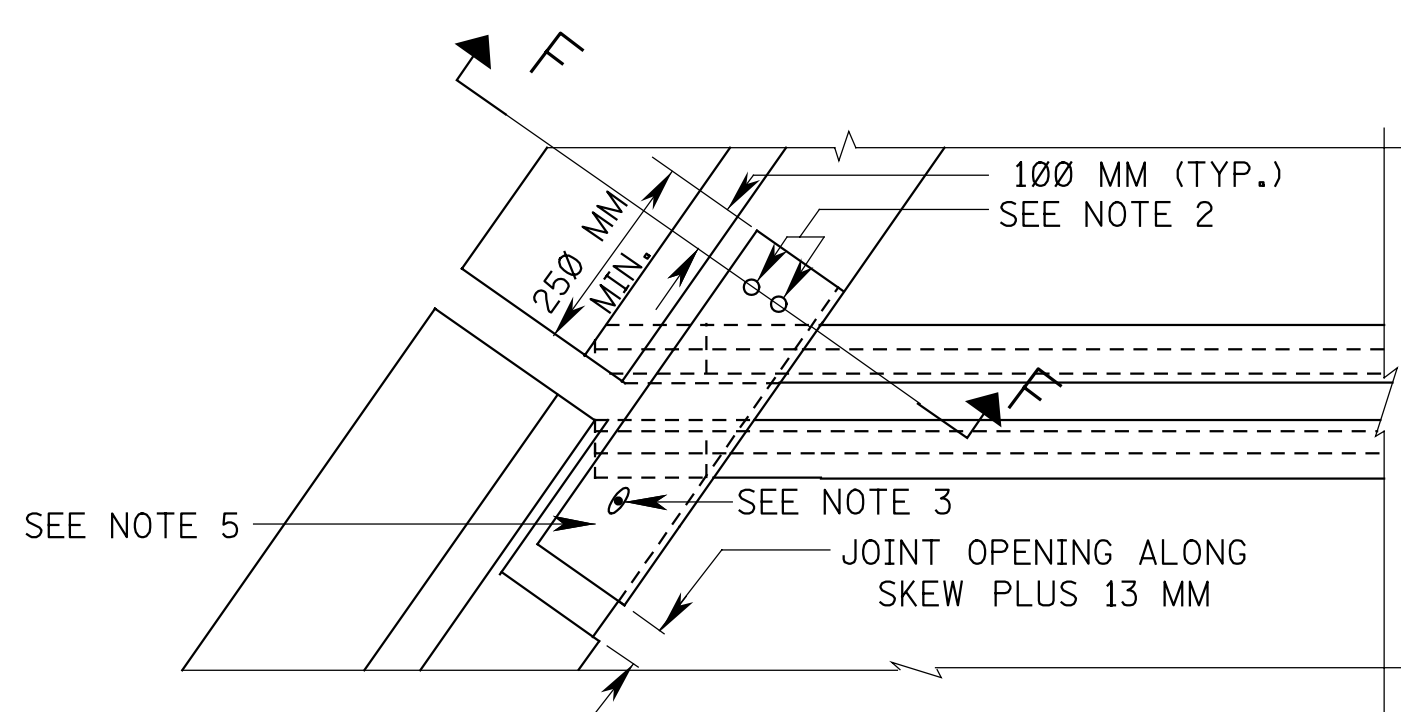

PARAPET PLAN

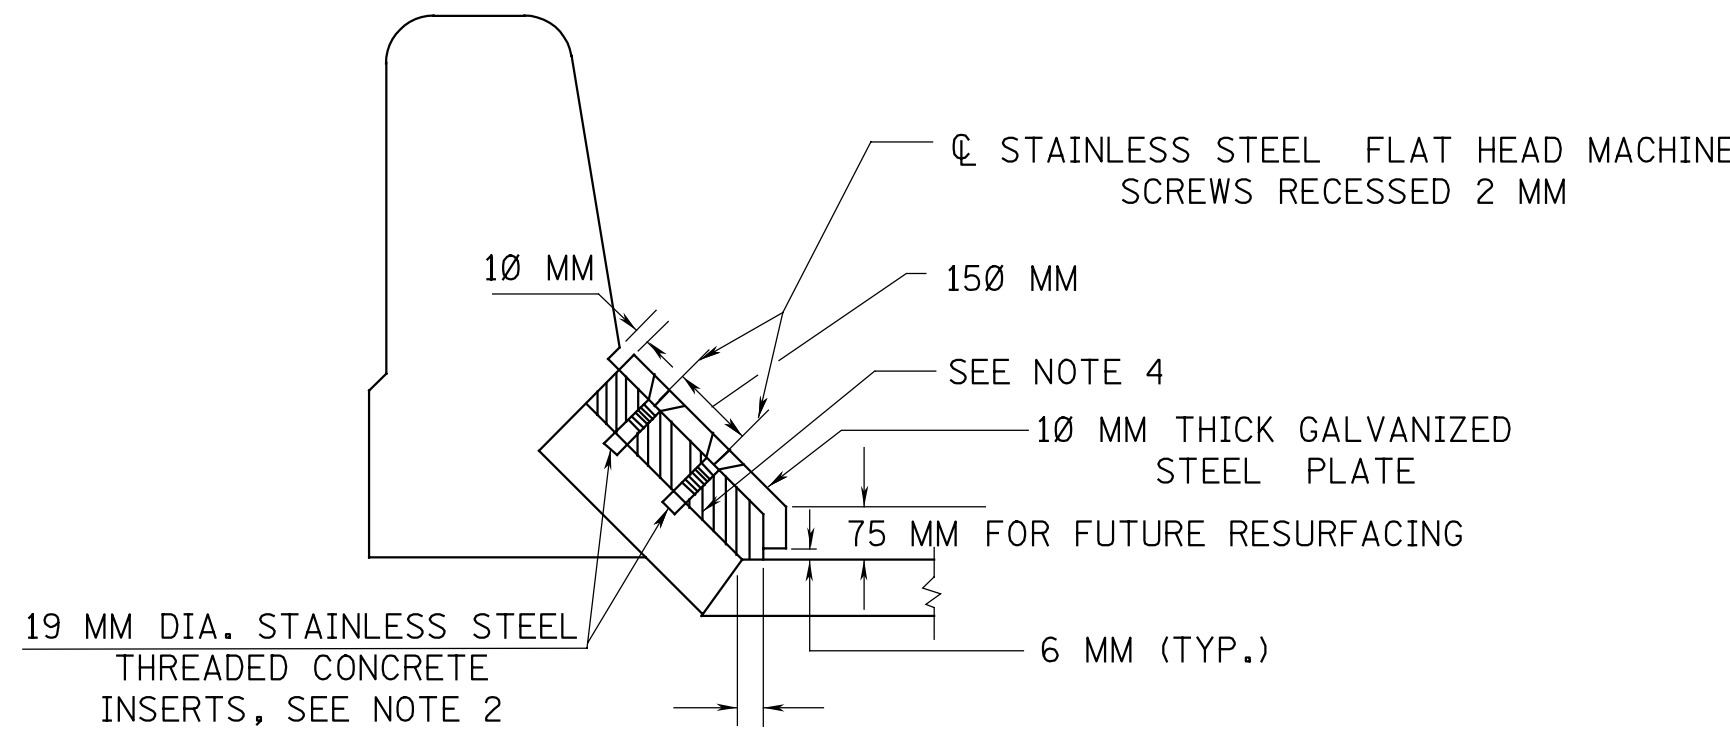


SECTION F-F

NOTES:

1. THE DETAIL ABOVE IS INTENDED AS A GENERAL GUIDE TO A TYPICAL GLANDULAR TYPE STRIP SEAL SYSTEM. VARIATIONS TO THE GLAND SHAPE, RAIL SHAPE, STUD ARRANGEMENT, AND SUPPORT DETAILS SHALL BE SUBMITTED ACCORDING TO THE NJDOT WORKING DRAWING SPECIFICATIONS.
2. 2 - 19 MM DIA. X 40 MM STAINLESS STEEL FLAT HEAD MACHINE SCREWS WITH 2 - 19 MM DIA. CAST-IN-PLACE STAINLESS STEEL THREADED CONCRETE INSERTS. RECESS 2 MM BELOW PLATE SURFACE.
3. 25 MM X 125 MM SLOTTED HOLE FOR SKEWS TO 45° ; 25 MM X 150 MM SLOTTED HOLE FOR SKEWS OVER 45° . HOLE SLOTTED PARALLEL TO DIRECTION OF MOVEMENT WITH 1 - 19 MM X 40 MM STAINLESS STEEL FLAT HEAD MACHINE SCREW RECESSED 2 MM BELOW PLATE SURFACE IN 19 MM CAST-IN-PLACE STAINLESS STEEL THREADED CONCRETE INSERT. DO NOT OVER TIGHTEN MACHINE SCREWS.
4. BLOCK OUT CONCRETE AS REQUIRED ABOVE JOINT OPENING.
5. 10 MM THICK BY 350 MM WIDE X (600 MM LONG FOR SKEWS TO 45° AND 900 MM LONG FOR SKEWS LARGER THAN 45°) GRADE 250 GALVANIZED STEEL PLATE BENT WITH HOLES AS SHOWN.

BCD-2.2

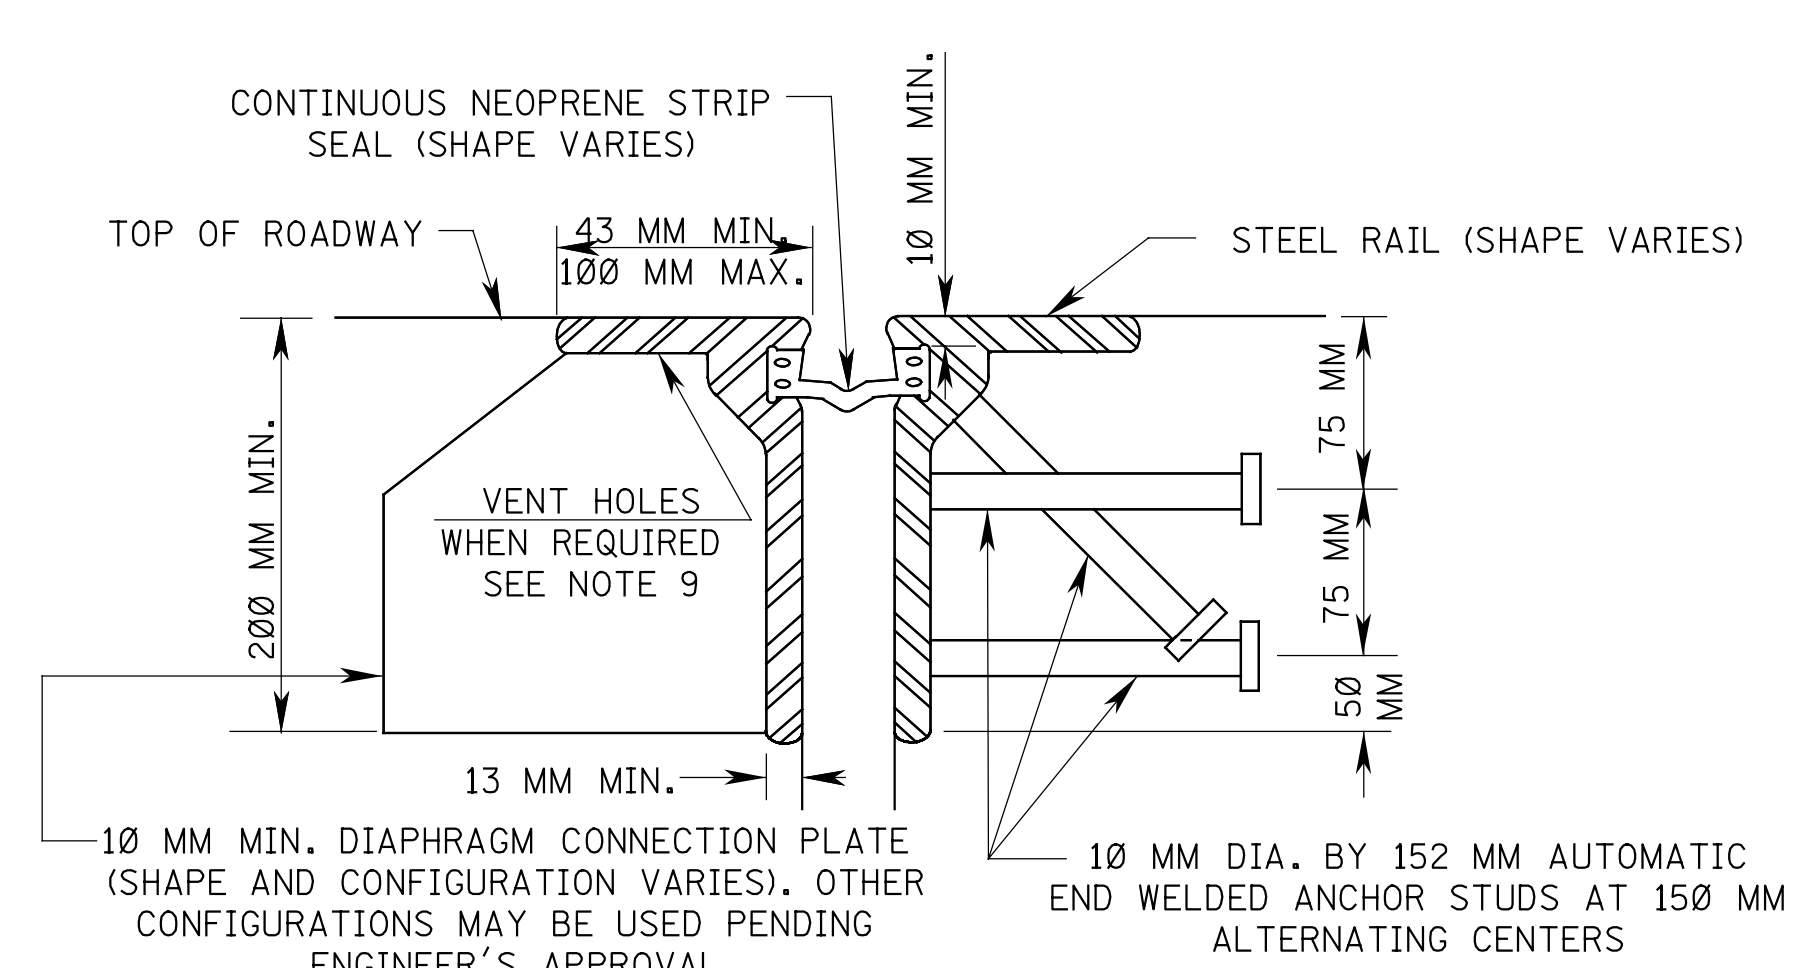


TYPICAL SECTION


NOTES:

1. THE DETAIL ABOVE IS INTENDED AS A GENERAL GUIDE TO A TYPICAL GLANDULAR TYPE STRIP SEAL SYSTEM. VARIATIONS TO THE GLAND SHAPE, RAIL SHAPE, STUD ARRANGEMENT, AND SUPPORT DETAILS SHALL BE SUBMITTED ACCORDING TO THE NJDOT WORKING DRAWING SPECIFICATIONS.
2. STEEL RAILS SHALL CONFORM TO AASHTO M270M, GRADE 250.
3. AUTOMATIC END WELDED STUDS SHALL CONFORM TO AASHTO M169 (ASTM A108), GRADES 1015, 1018 OR 1020.
4. PLATES, SHAPES AND OTHER STRUCTURAL STEEL MATERIAL USED IN THE DECK JOINT SYSTEM WITH THE STEEL RAILS SHALL CONFORM TO AASHTO M183M.
5. ALL STRUCTURAL STEEL SHALL BE HOT DIP GALVANIZED AFTER FABRICATION PER AASHTO M111M.
6. FIELD SPLICES FOR STEEL RAILS SHALL BE PLACED AT GRADE BREAKS AND LONGITUDINAL BREAKS IN THE DECK.
7. NEOPRENE STRIP SEAL SHALL BE INSTALLED IN A CONTINUOUS LENGTH OVER THE ENTIRE WIDTH OF THE SUPERSTRUCTURE WITH NO FIELD SPLICES PERMITTED. AN APPROVED LUBRICANT/ADHESIVE FOR THE INSTALLATION AND PERMANENT BONDING TO THE STEEL RAIL SHALL BE PLACED PRIOR TO THE STRIP SEAL INSTALLATION.
8. WHERE A LONGITUDINAL AND TRANSVERSE JOINT INTERSECT, THE JOINT SUBJECTED TO THE GREATER MOVEMENT SHALL BE MADE CONTINUOUS AND THE OTHER SEAL SHALL BUTT UP AGAINST IT. ALL JOINT INTERSECTIONS SHALL BE SUBJECT TO APPROVAL BY THE ENGINEER.
9. 14 MM DIA. VENT HOLES SPACED BETWEEN STUDS AT 300 MM CENTER TO CENTER MAX. ARE REQUIRED WHEN TOP OF STEEL RAIL IS WIDER THAN 75 MM.

BCD-2.3

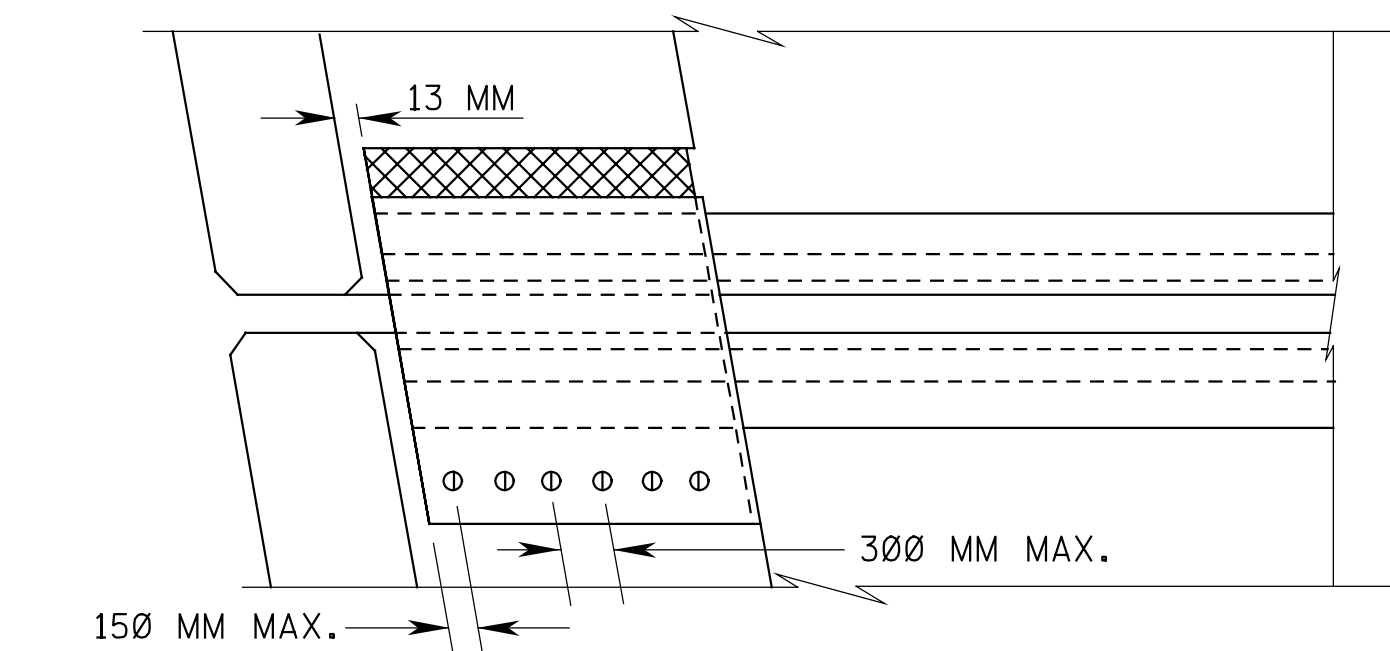


SIDEWALK PLAN
Skew $< 15^\circ$

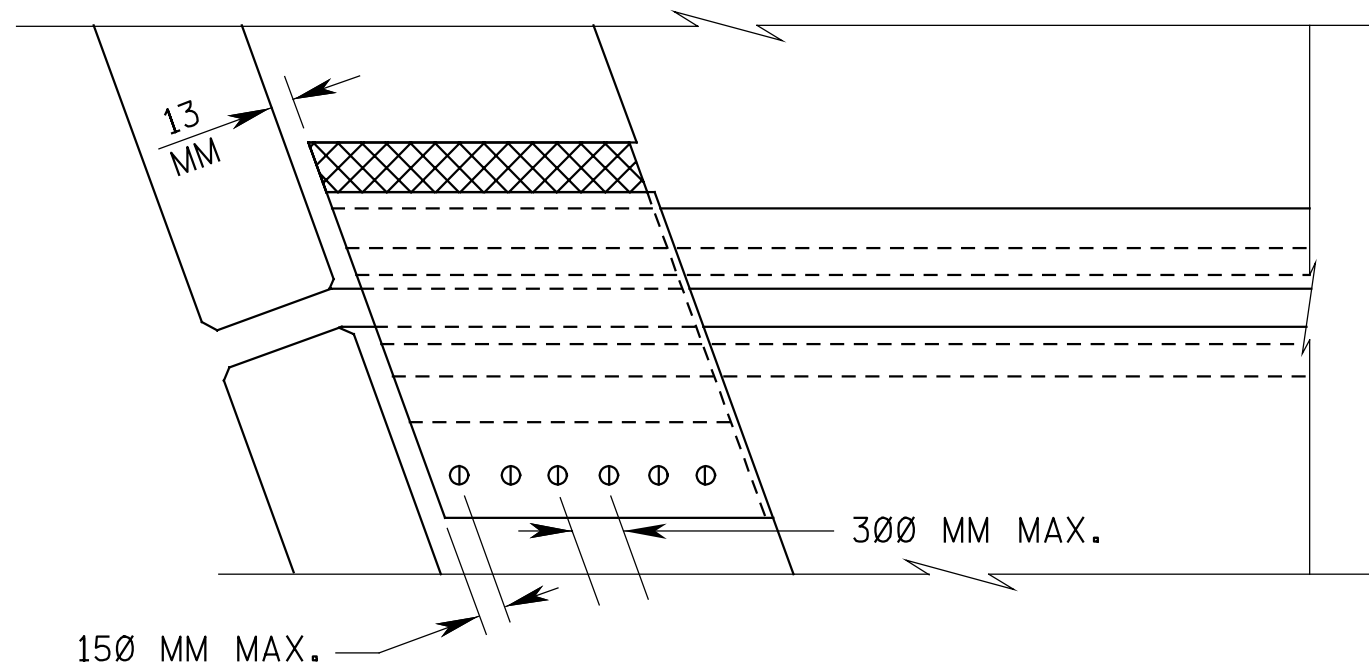

SIDEWALK PLAN
Skew $\geq 15^\circ$

BCD-2.4

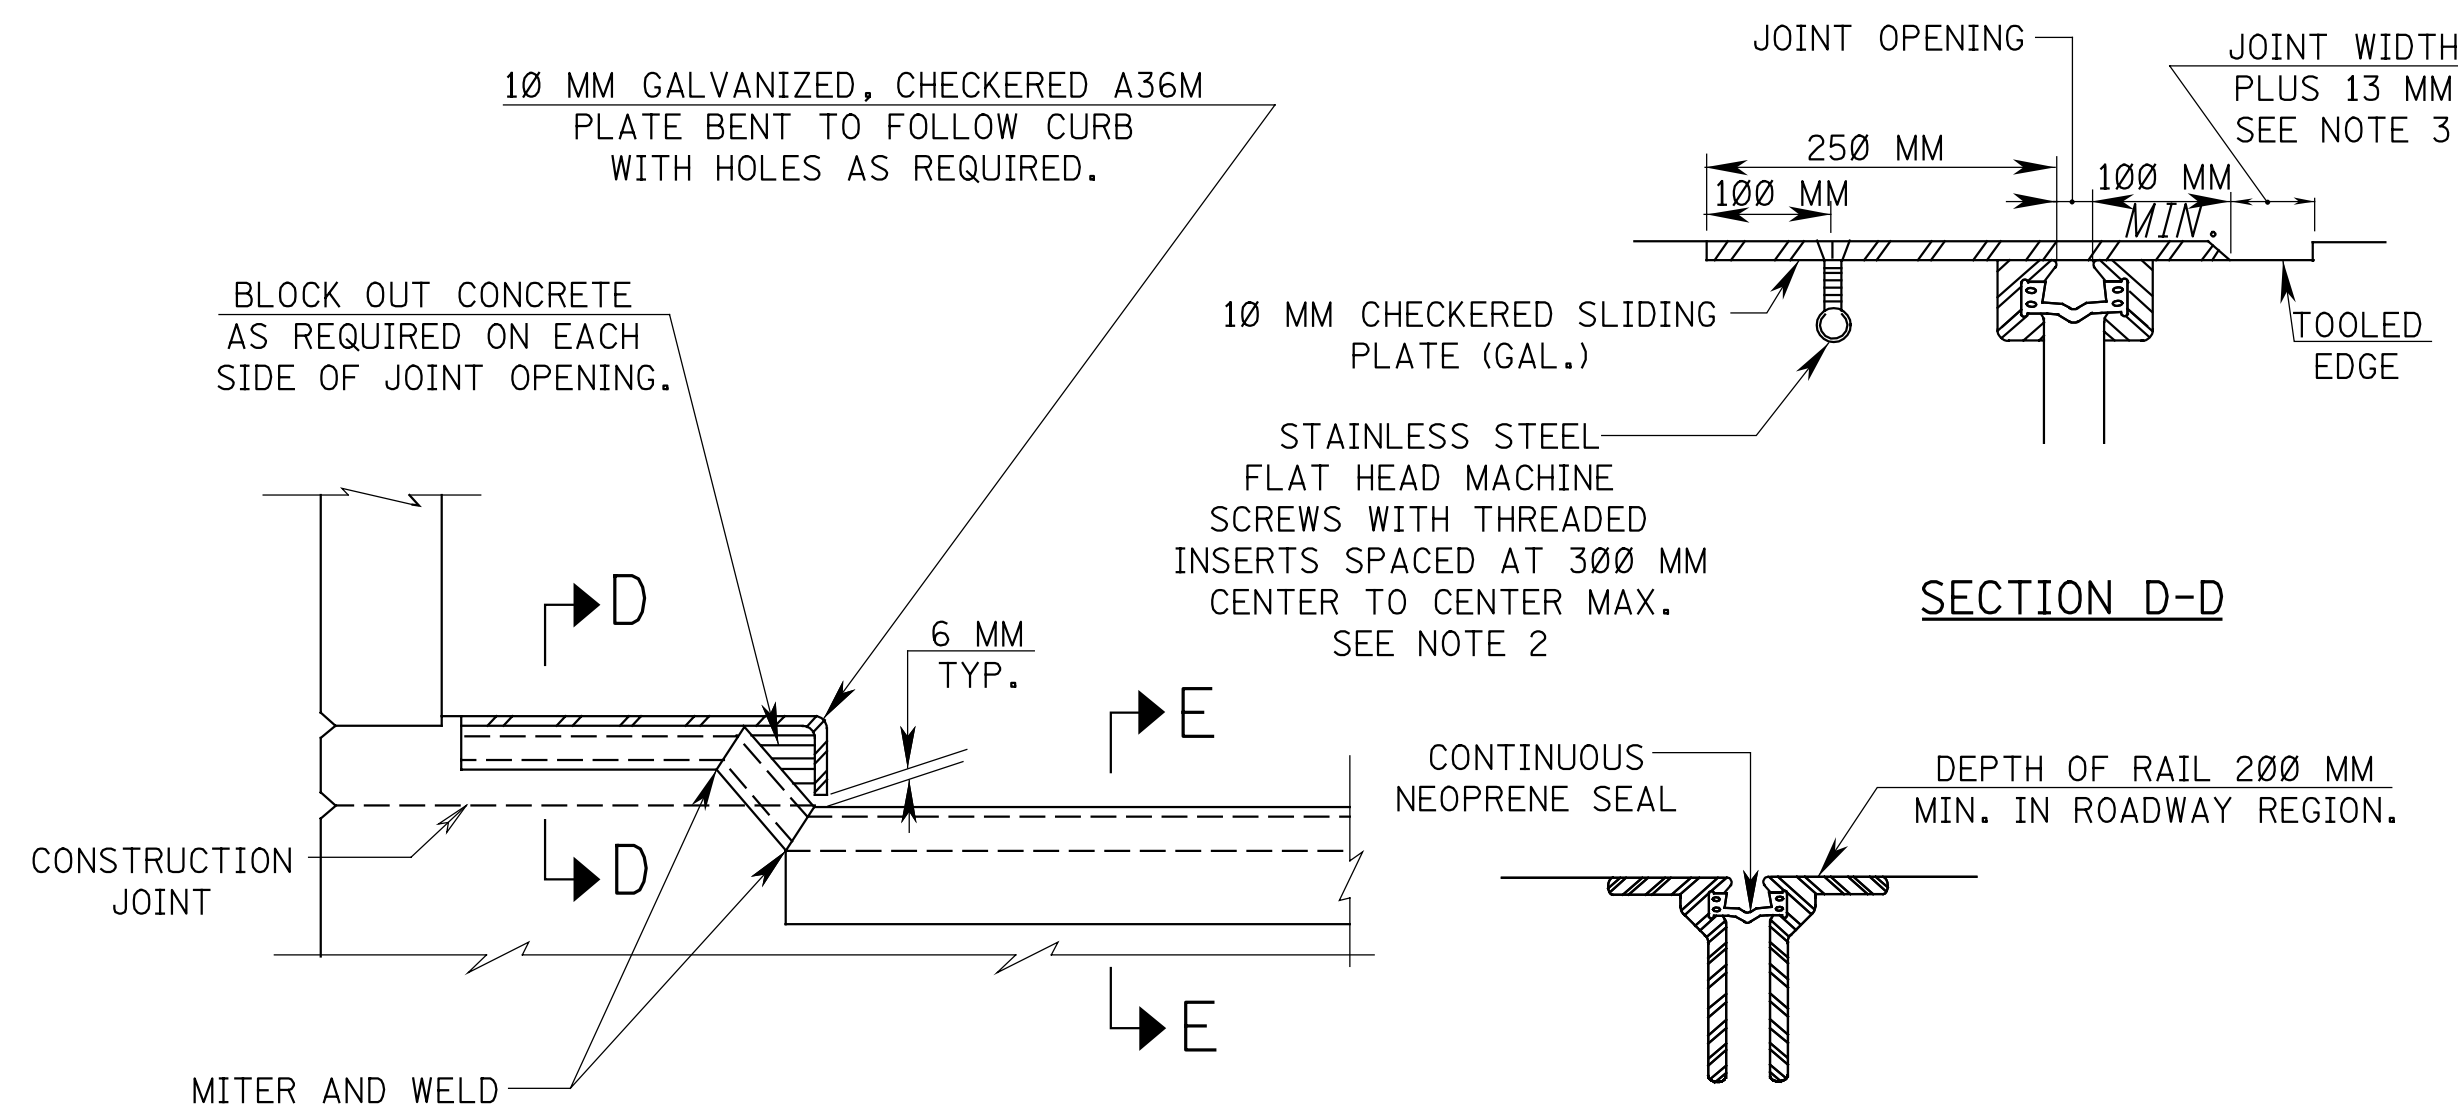

SECTION D-D

SECTION E-E

BCD-2.5


NOTES:

1. THE DETAIL SHOWN HERE IS INTENDED AS A GENERAL GUIDE TO A TYPICAL GLANDULAR TYPE STRIP SEAL SYSTEM. VARIATIONS TO THE GLAND SHAPE, RAIL SHAPE, STUD ARRANGEMENT, AND SUPPORT DETAILS SHALL BE SUBMITTED ACCORDING TO THE NJDOT WORKING DRAWING SPECIFICATIONS.
2. 19 MM DIA. X 40 MM STAINLESS STEEL FLAT HEAD MACHINE SCREWS WITH 19 MM DIA. CAST-IN-PLACE STAINLESS STEEL THREADED CONCRETE INSERTS. RECESS 2 MM BELOW PLATE SURFACE.
3. UPON COMPLETION, FILL JOINT OPENING WITH A LOW MODULUS SILICON RUBBER JOINT SEALER CONFORMING TO ASTM D5893 WITH A MIN. ULTIMATE ELOGATION OF 1200 PERCENT. THE JOINT FILLER SHALL MATCH THE COLOR OF THE CONCRETE.


BCD-2

NEW JERSEY DEPARTMENT OF TRANSPORTATION


BRIDGE CONSTRUCTION DETAILS
STRIP SEAL DECK JOINTS

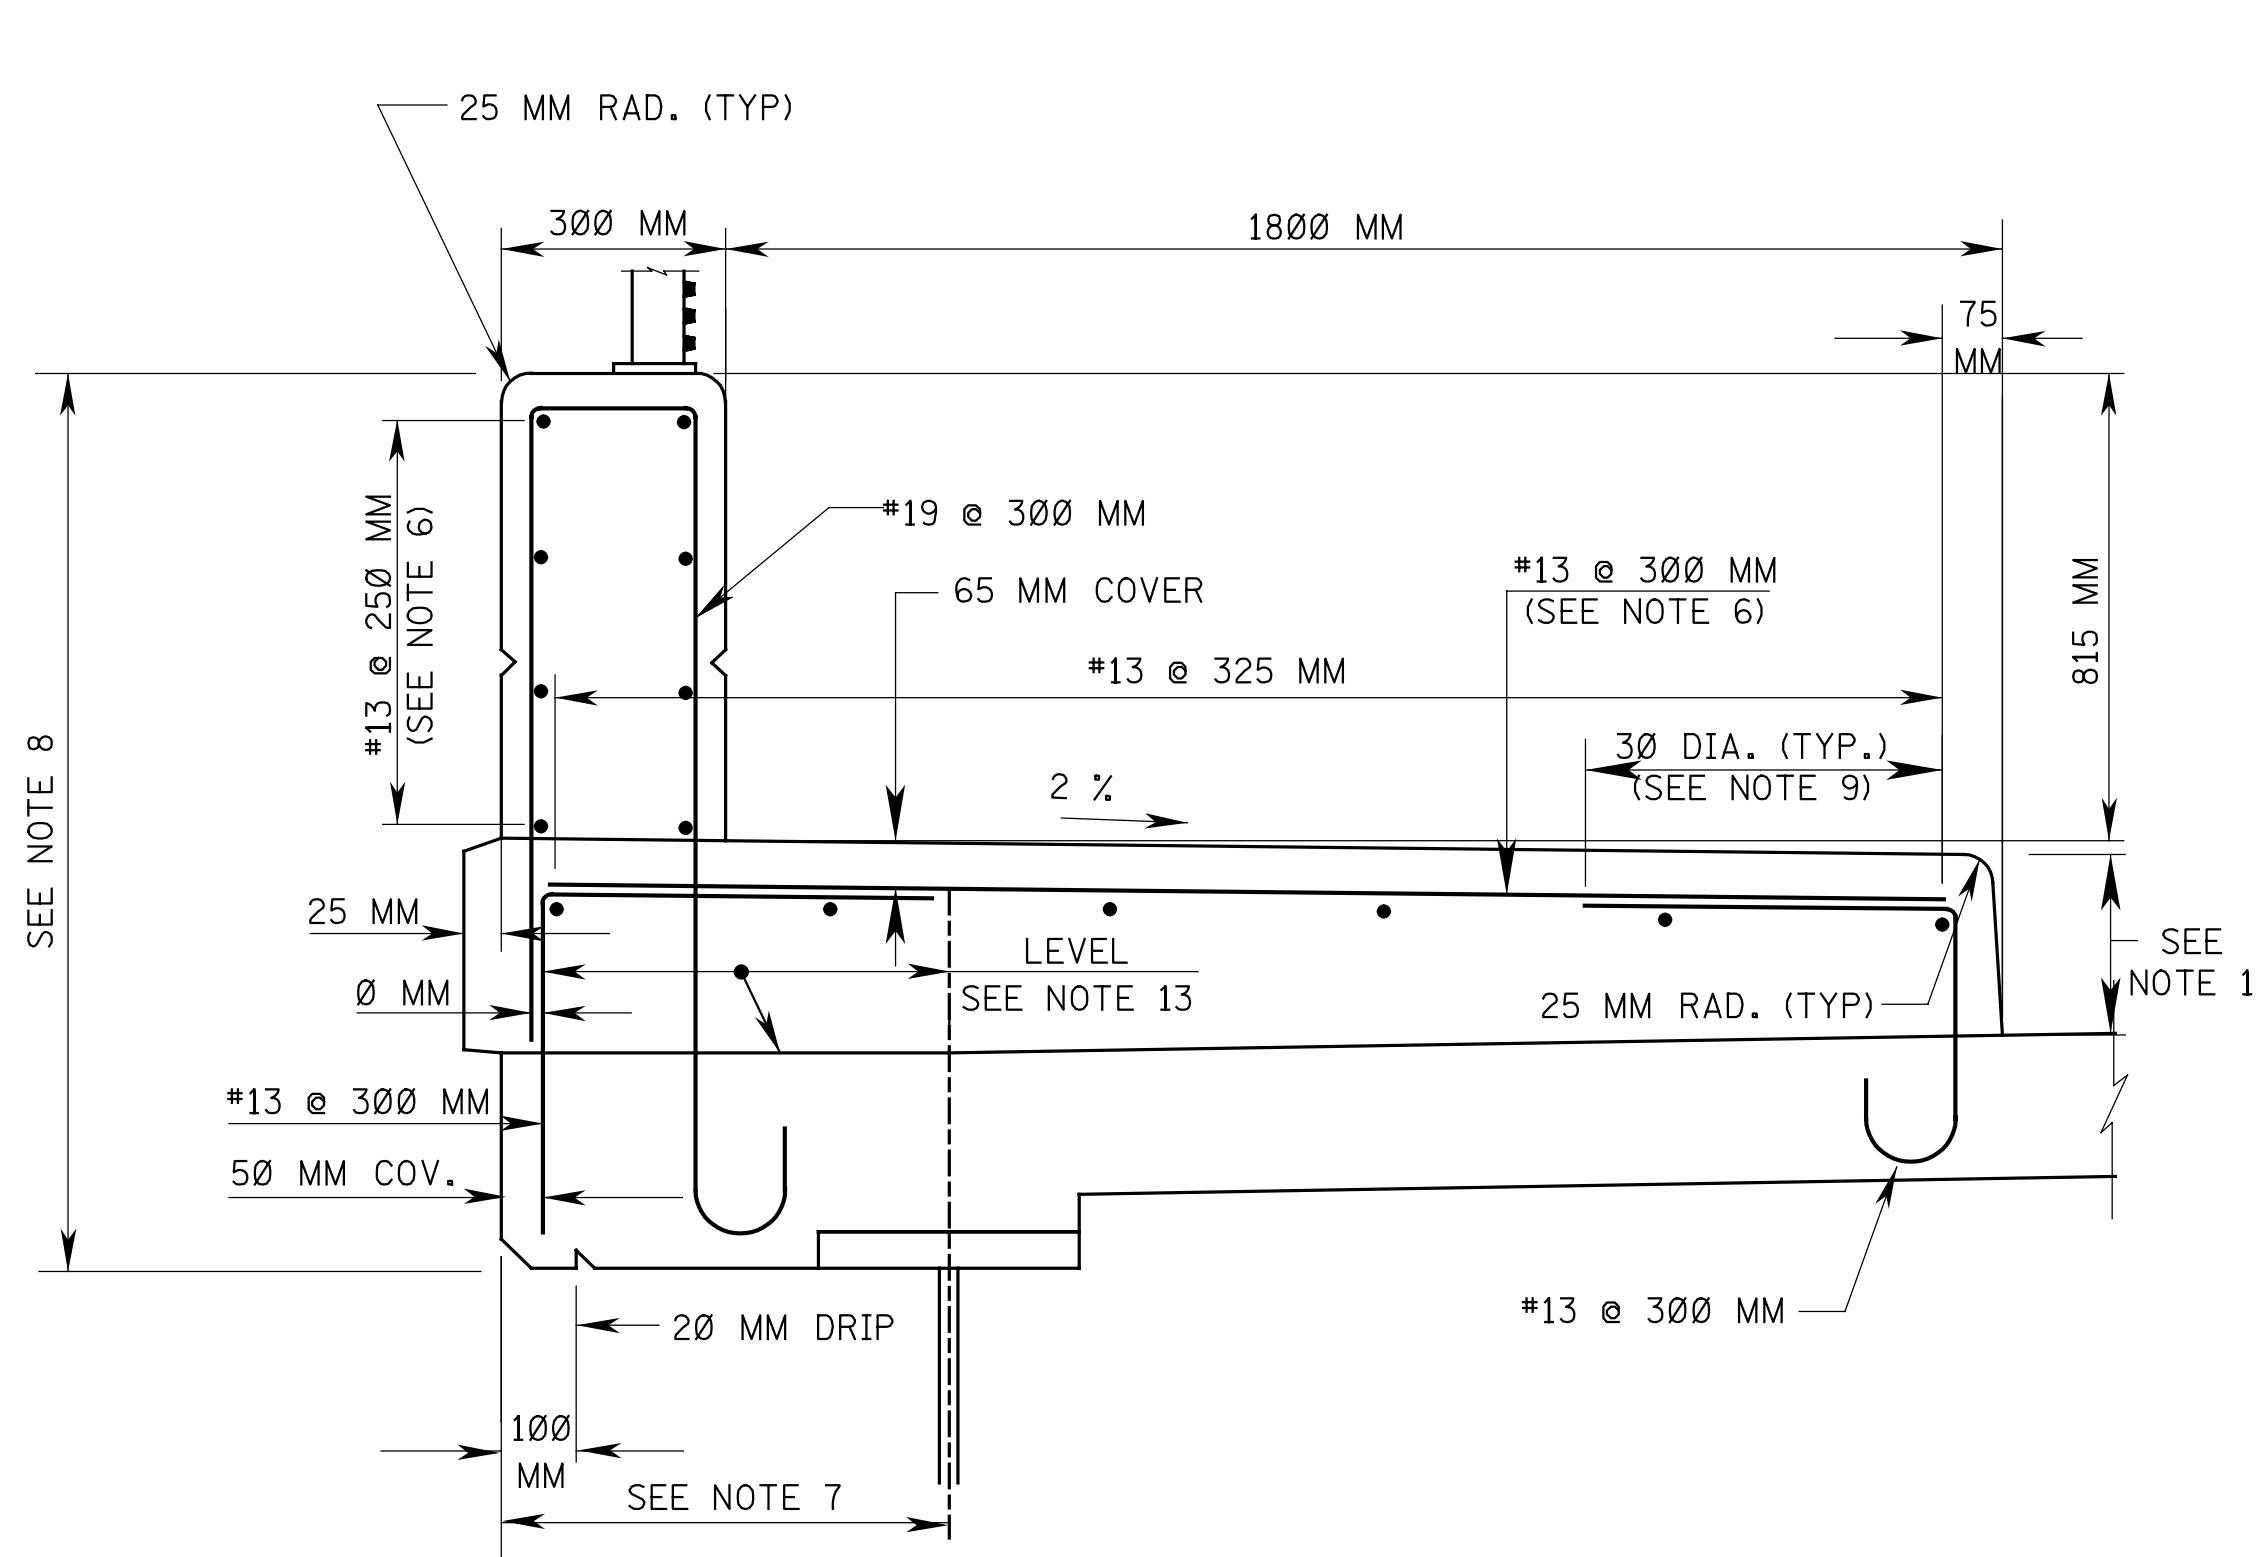


815 MM HIGH PARAPET WITH SIDEWALK

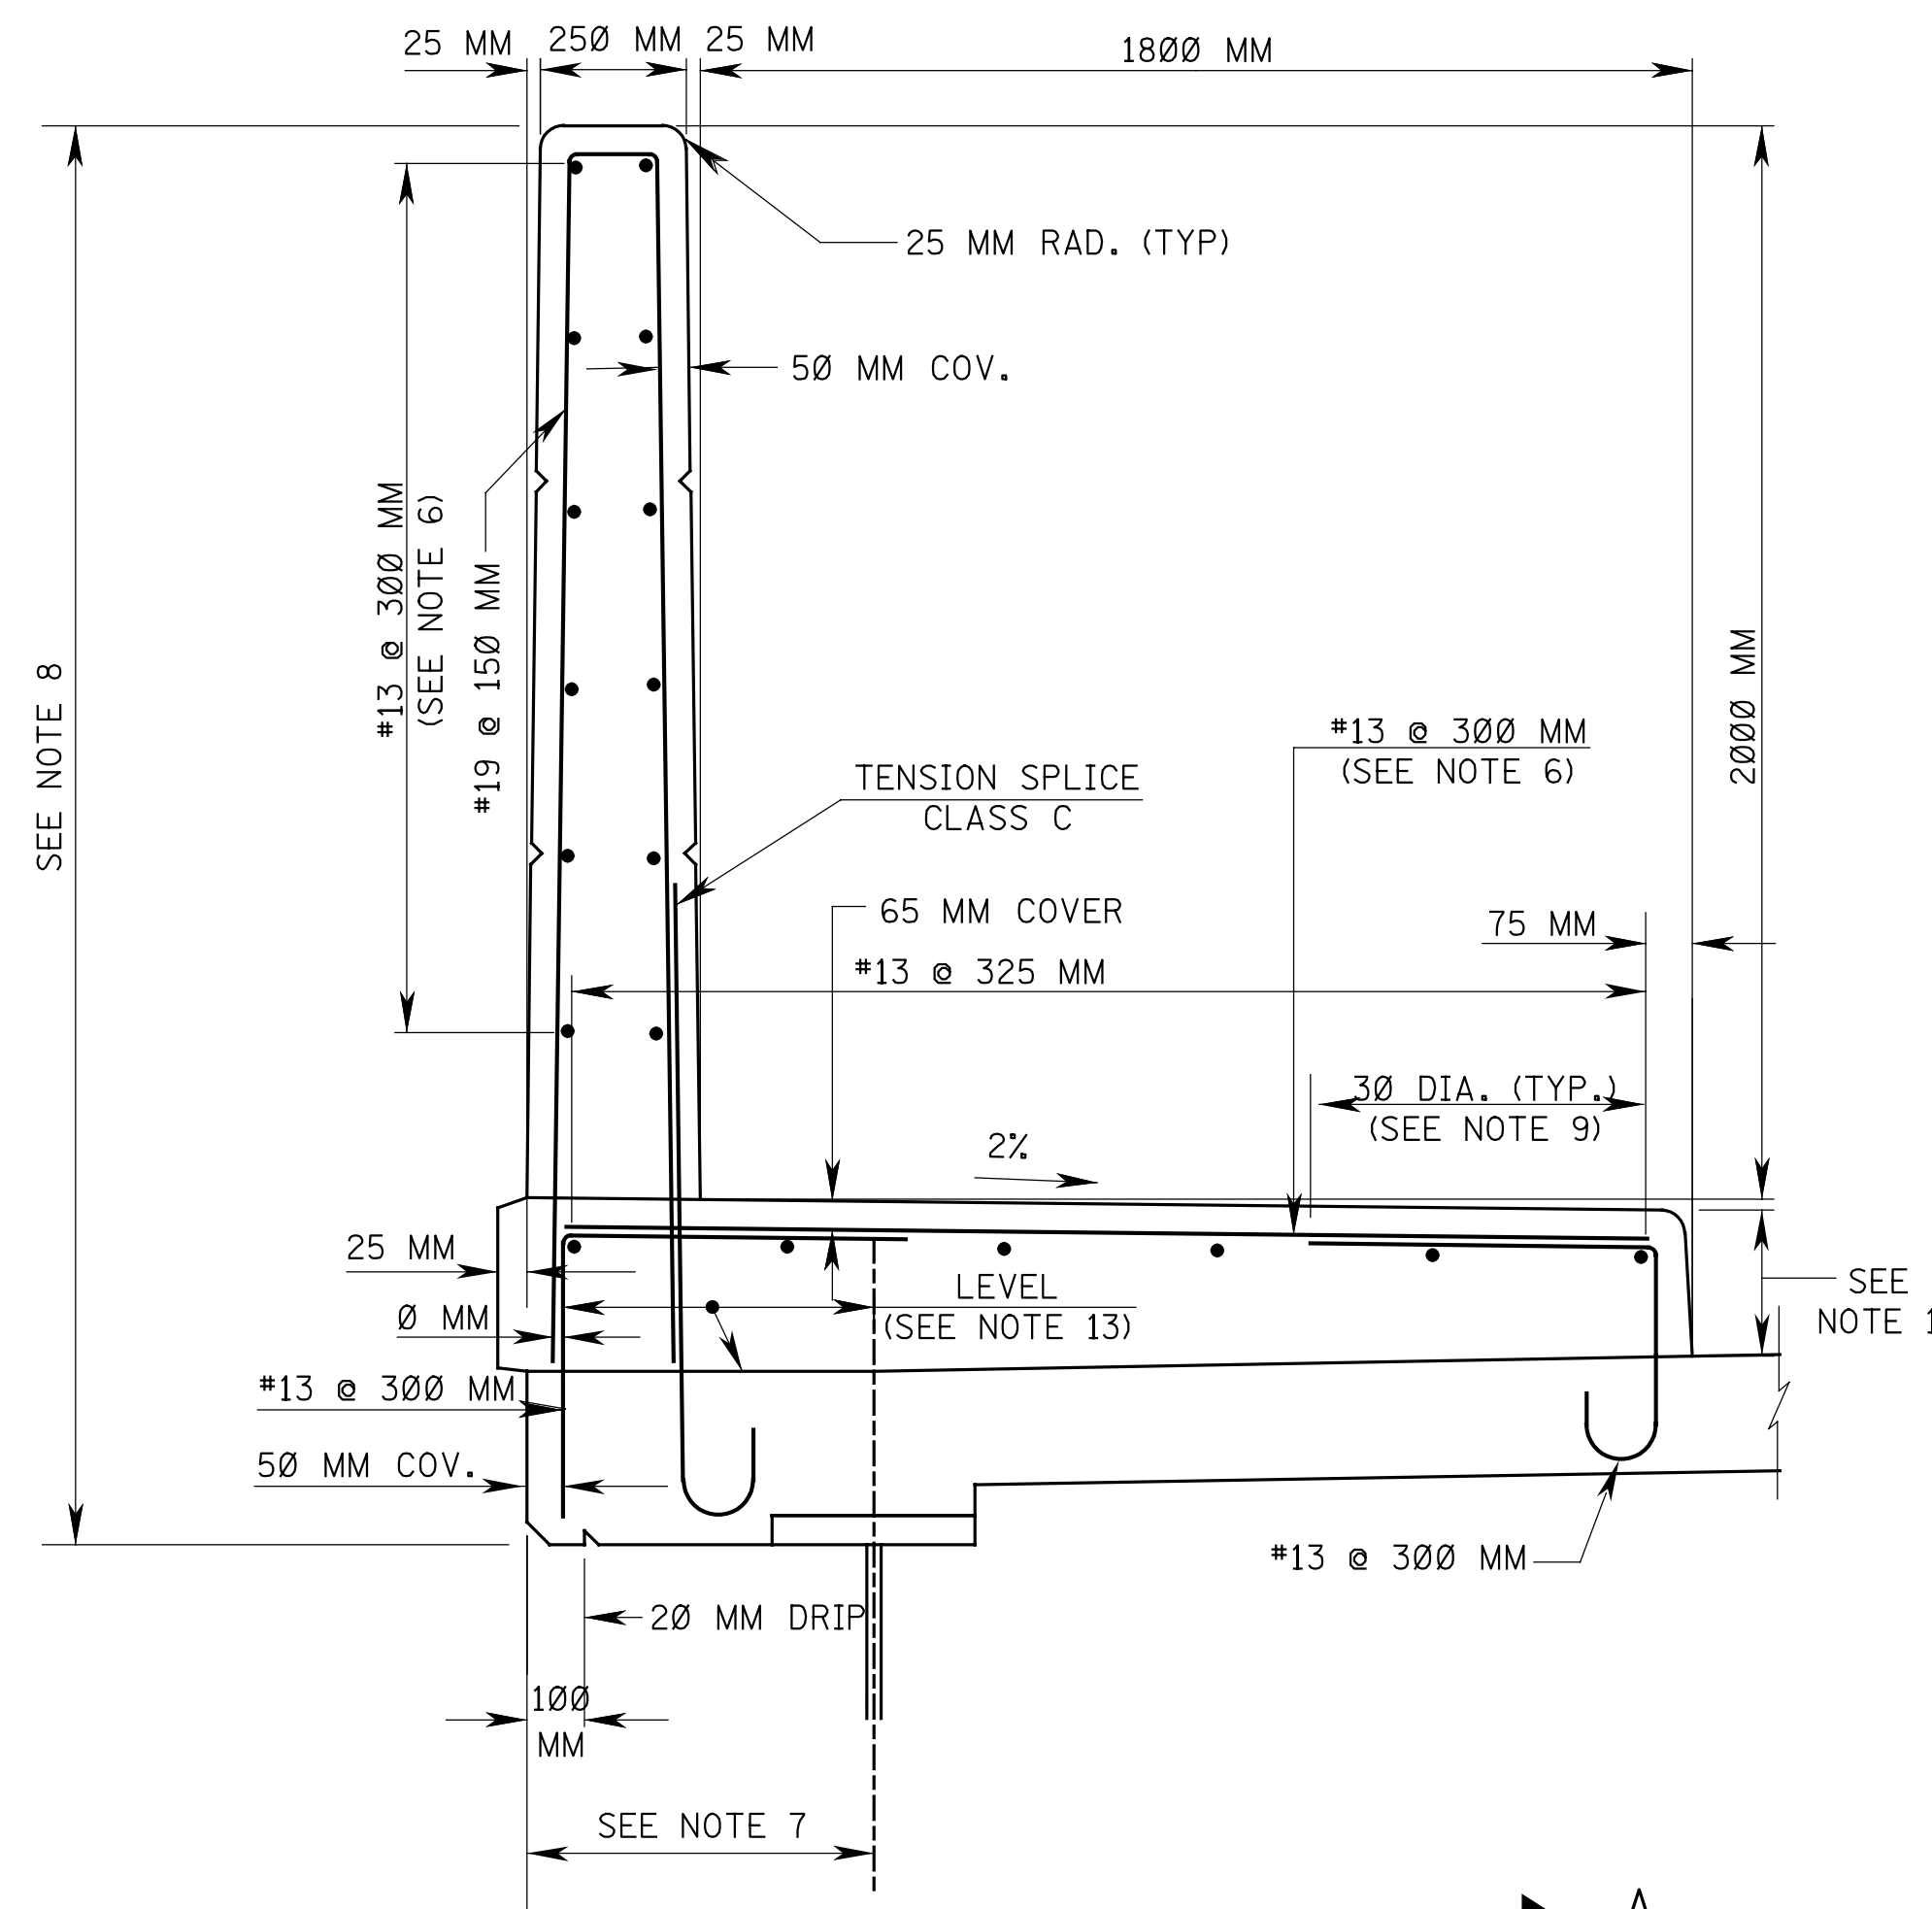


2000 MM HIGH PARAPET WITH SIDEWALK OVER ELECTRIFIED RAILROAD

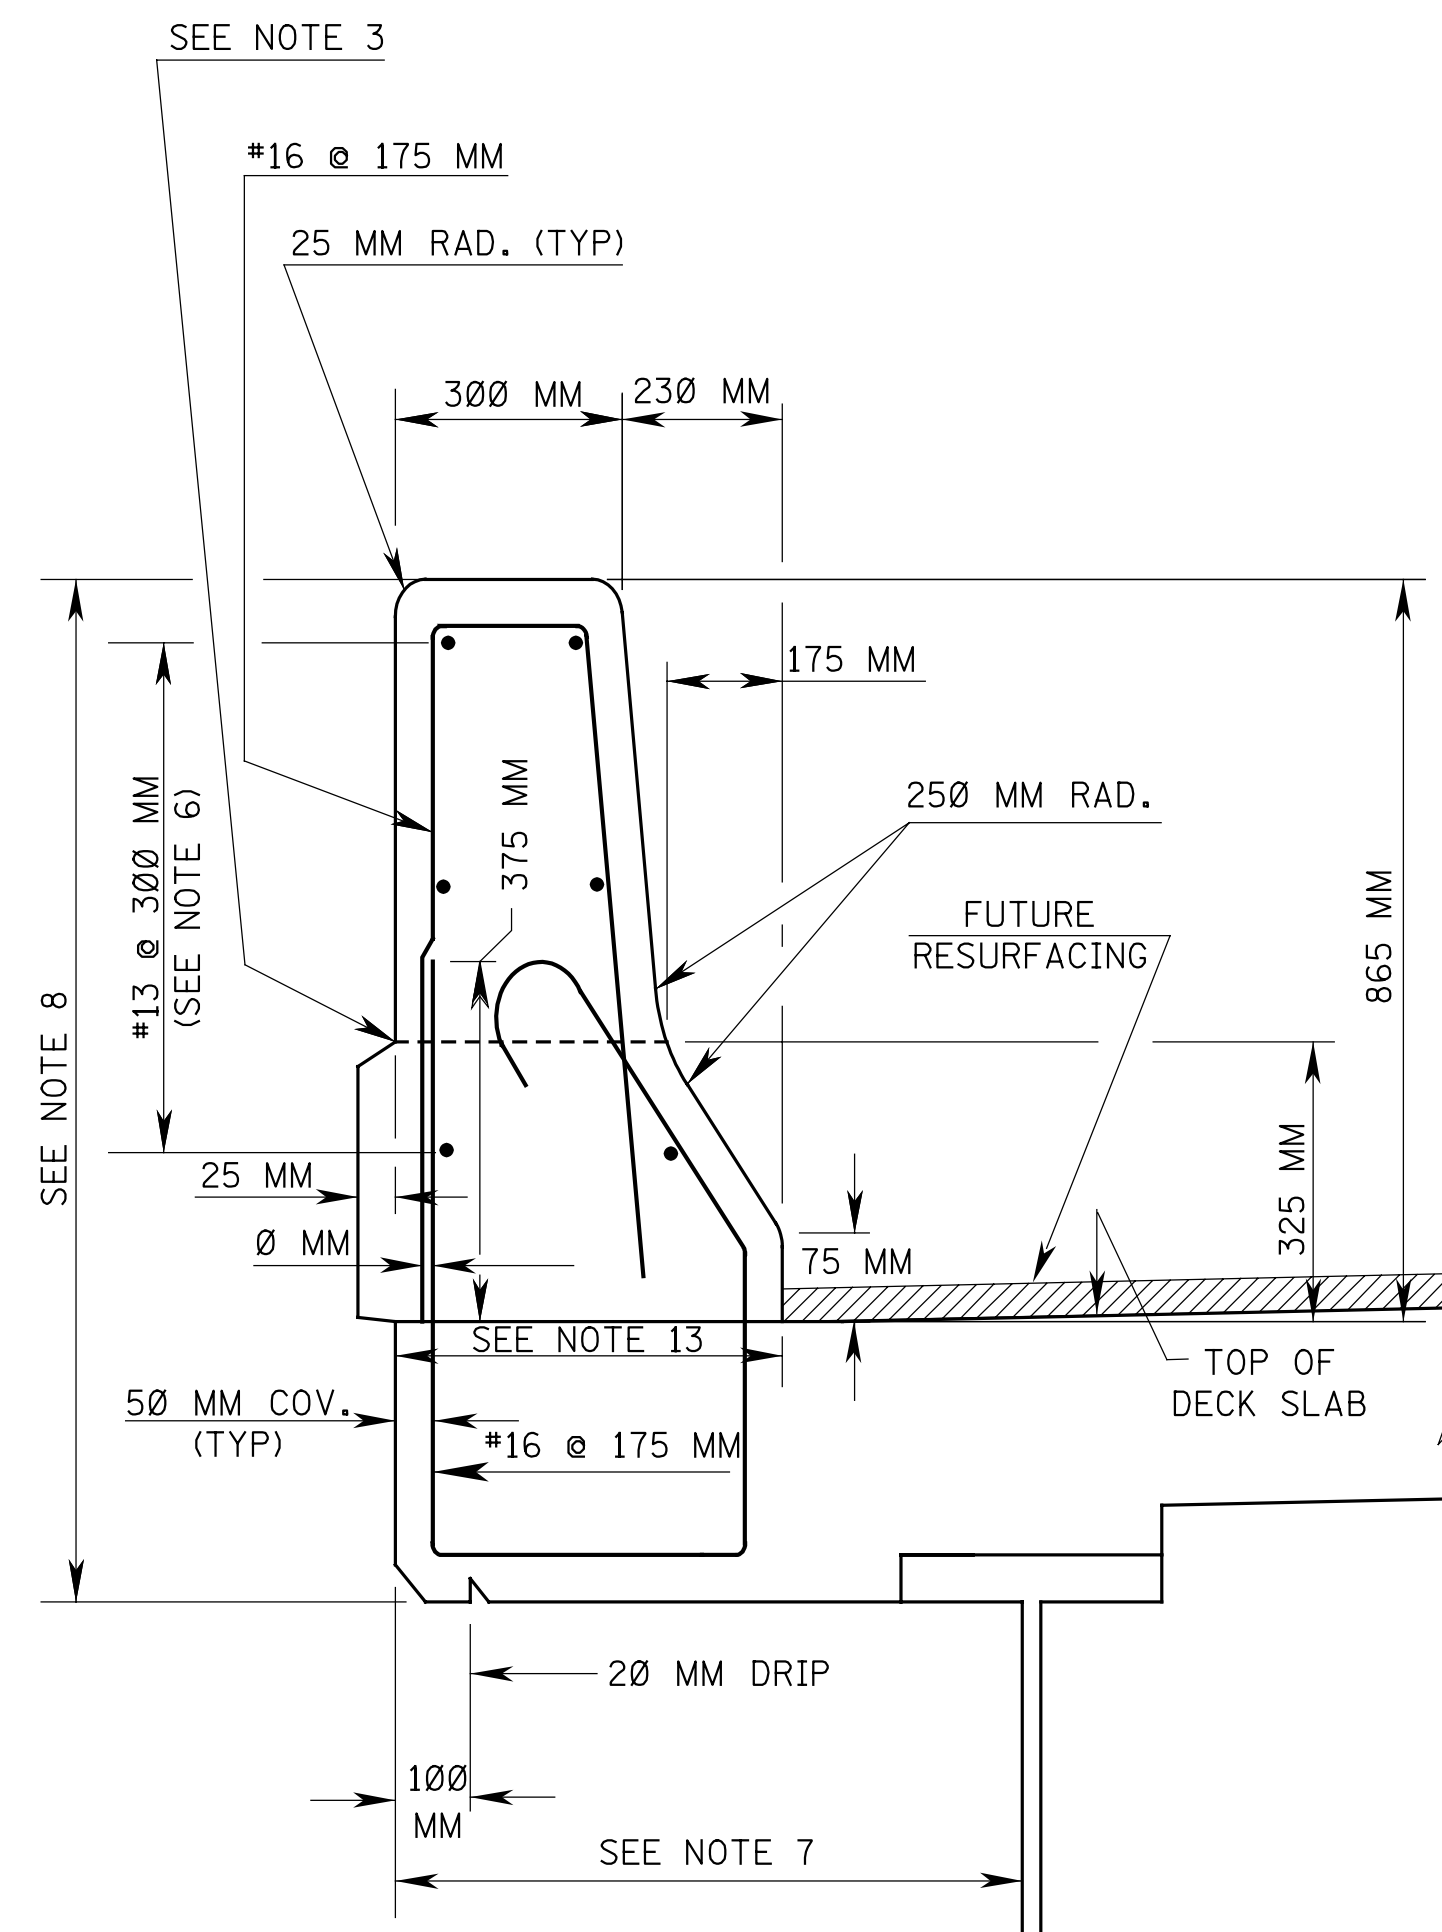

865 MM HIGH PARAPET WITH BARRIER CURB

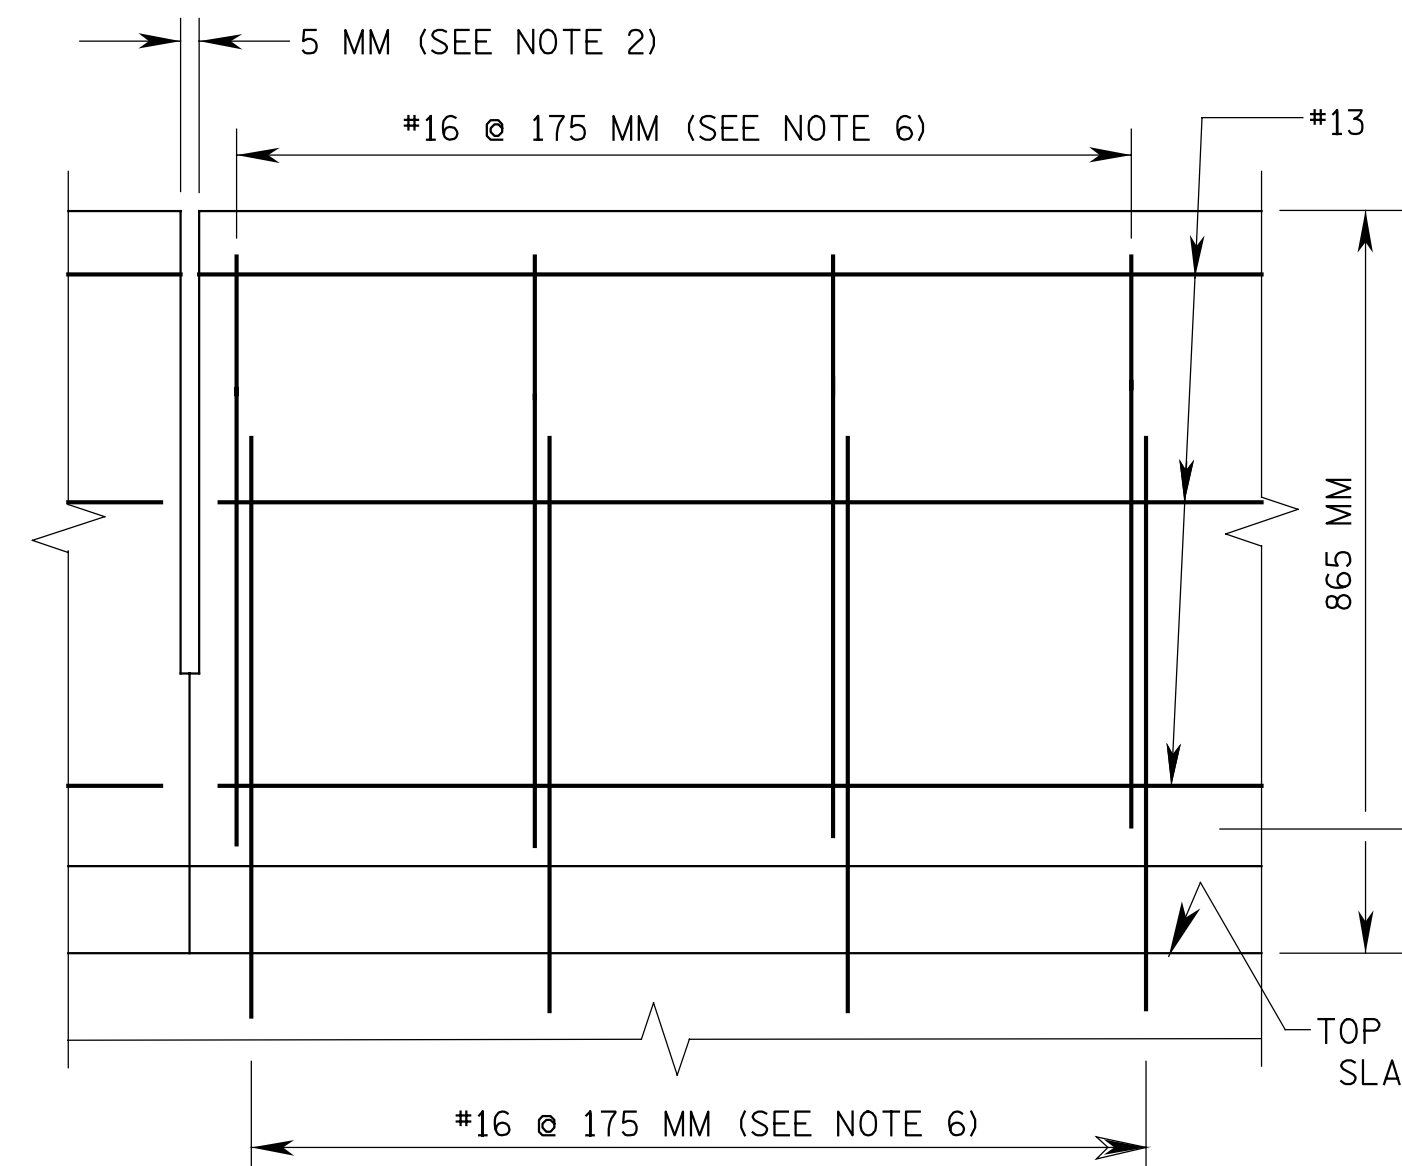


ELEVATION

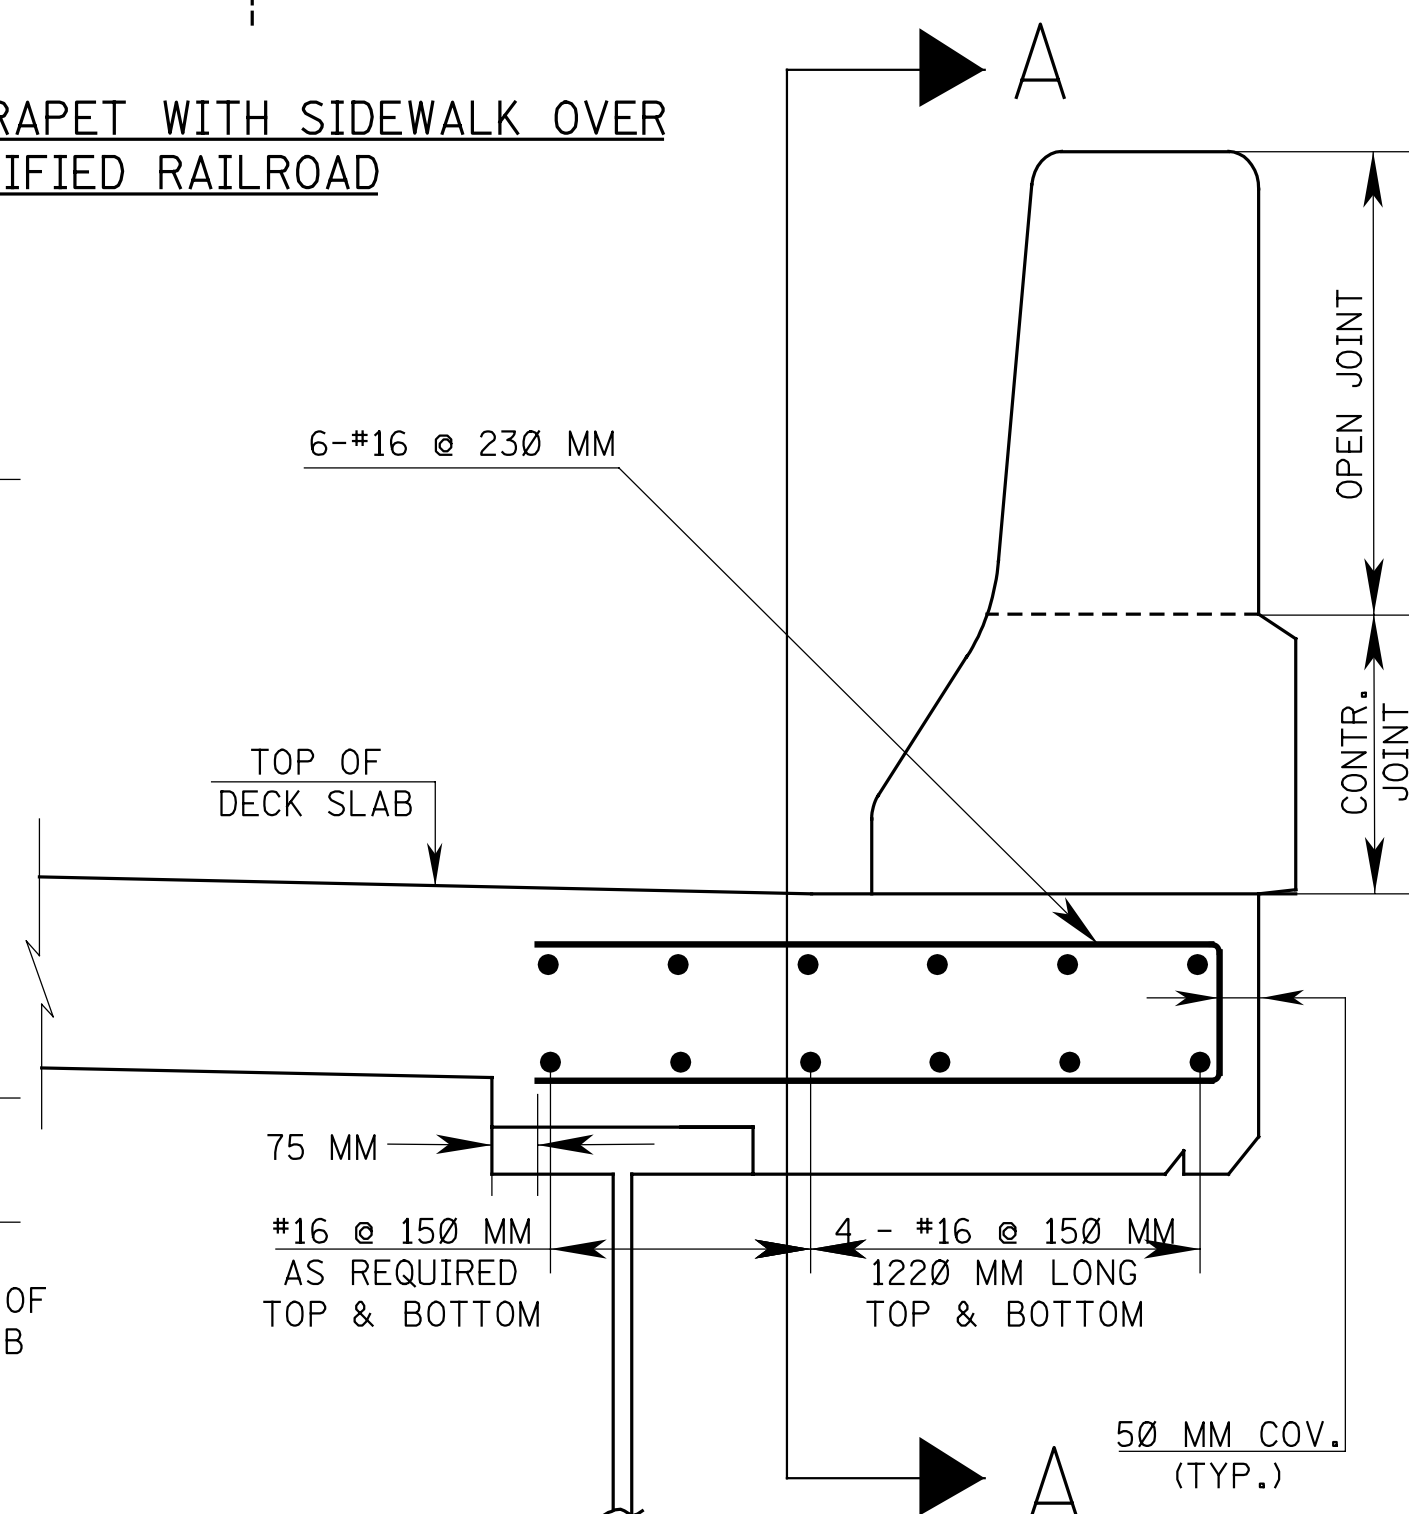

DETAIL 1


DECK REINFORCEMENT AT BARRIER/PARAPET JOINTS

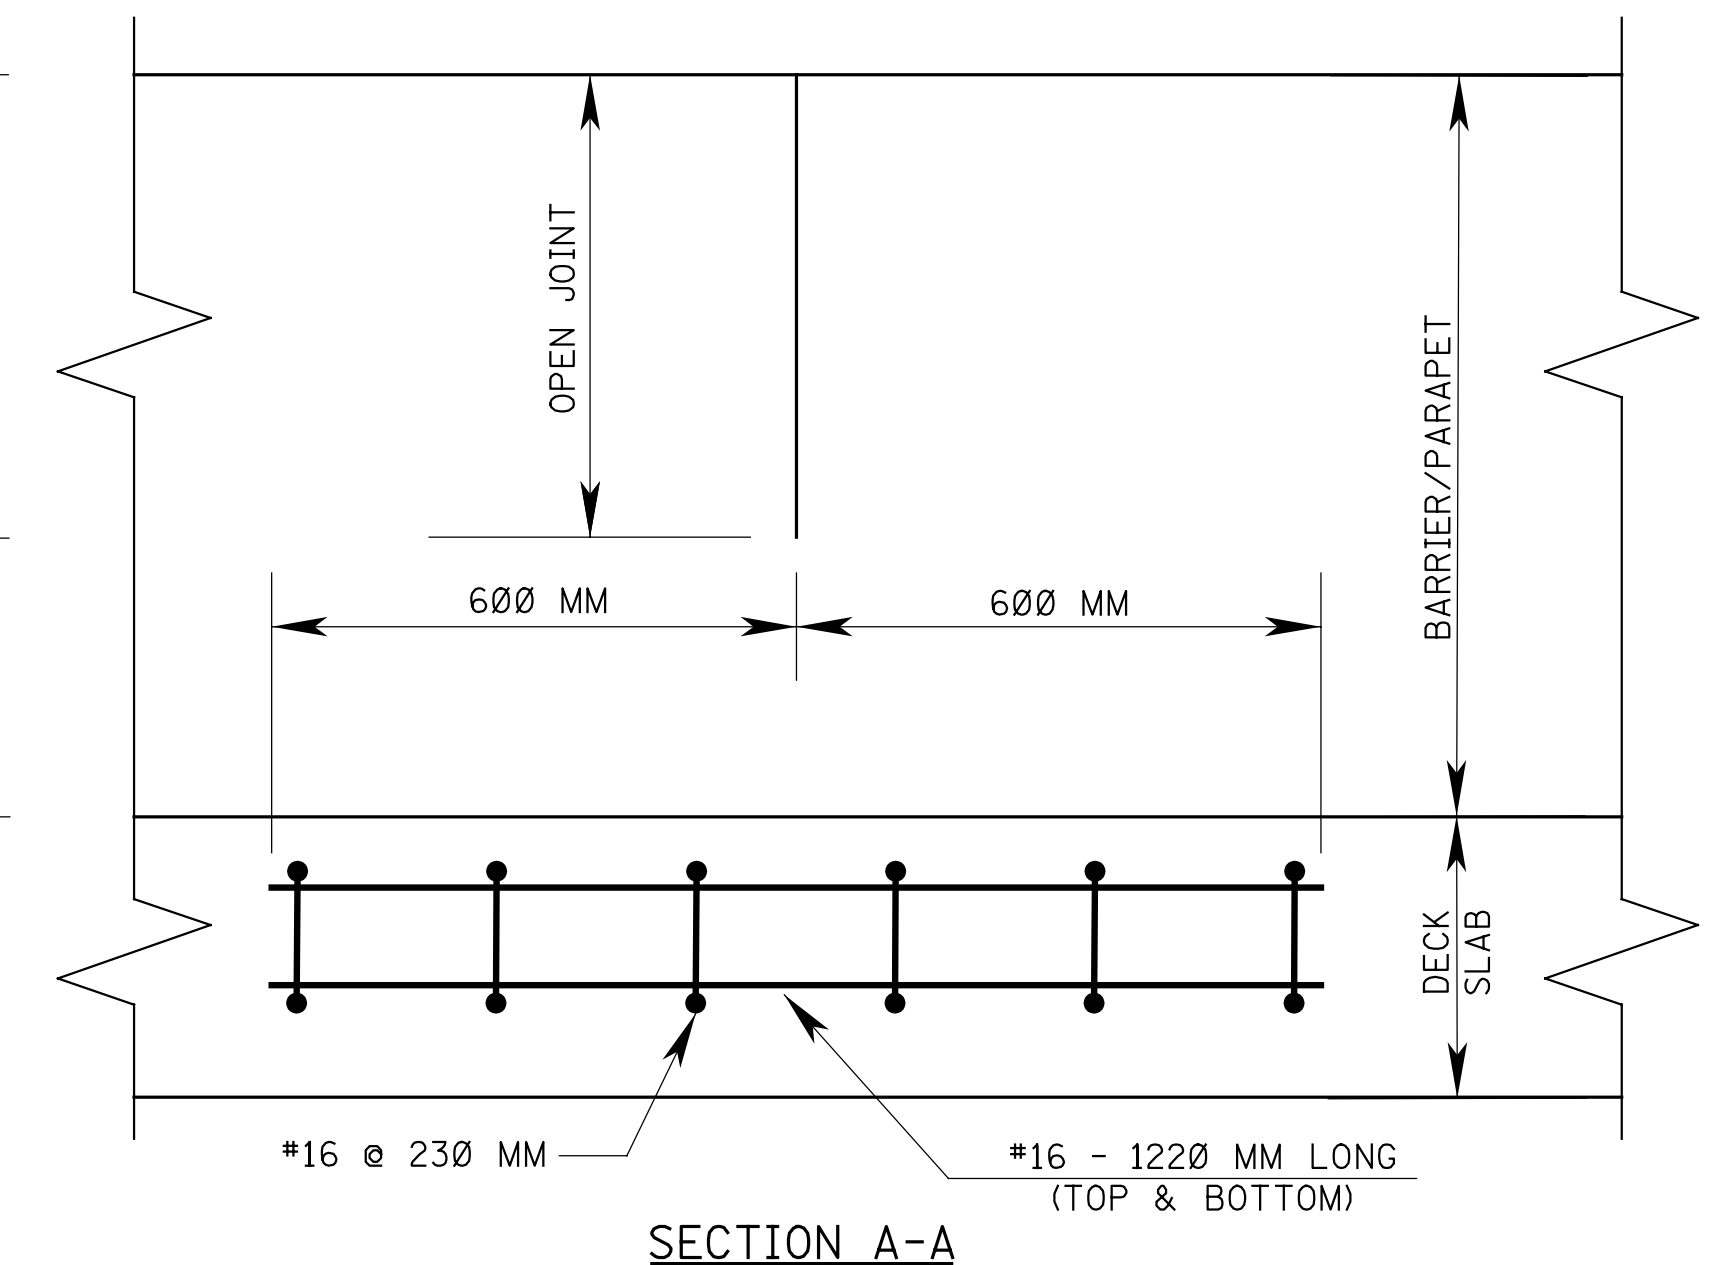


SECTION A-A

NOTES:

- CURB HEIGHT TO MATCH ROADWAY APPROACH CURB.
- 5 MM OPEN DEFLECTION JOINT SHALL BE PROVIDED IN PARAPETS AT INTERVALS NOT EXCEEDING 6 M AND CONTRACTION JOINTS SHALL BE PROVIDED AT THE MIDPOINT BETWEEN THE OPEN JOINTS.
- THE 5 MM OPEN JOINT SHALL STOP AT THE LINE INDICATED AND A CONTRACTION JOINT SHALL BE PROVIDED BELOW THAT LINE.
- CONTRACTION JOINTS SHALL BE PROVIDED IN SIDEWALKS AT LOCATIONS OF 5 MM OPEN PARAPET DEFLECTION JOINTS.
- FULL DEPTH JOINTS SHALL BE PROVIDED AT LOCATION OF TRANSVERSE DECK JOINTS. THE FULL DEPTH JOINT OPENING WIDTH SHALL EQUAL THE TRANSVERSE DECK JOINT OPENING WIDTH.
- ALL REINFORCEMENT BARS IN PARAPET AND SIDEWALK SHALL BE CORROSION PROTECTED.
- PREFERRED MAXIMUM OVERHANG 750 MM. PERMANENT METAL STAY-IN-PLACE FORMS NOT PERMITTED IN THIS AREA.
- FASCIA RUSTICATION AND CONFIGURATION AS PER NJDOT SPECIFICATIONS.
- AS AN OPTION, THE CONTRACTOR MAY ELIMINATE SPLICES AT EACH END OF THE TOP TRANSVERSE REINFORCEMENT IN SIDEWALKS BY PROVIDING A SINGLE BAR OF THE SAME CONFIGURATION WITH HOOKS AT EACH END, EMBEDDED IN THE DECK SLAB.
- IF CONDUITS ARE USED WITHIN THE PARAPET, PROVIDE A SLEEVE OF SUFFICIENT LENGTH TO ACCOMMODATE MAXIMUM EXPANSION AND CONTRACTION OF THE EXPANSION JOINT.
- IN CONSIDERING THE HEIGHT OF THE PARAPET AND RAILING COMBINATION, THE MINIMUM HEIGHT SHALL BE 1370 MM FOR BICYCLE TRAFFIC AND 1070 MM FOR PEDESTRIAN TRAFFIC.
- FOR ADDITIONAL REINFORCEMENT THAT IS REQUIRED IN THE VICINITY OF PARAPET JOINTS TO PREVENT CONCRETE CRACKING IN THE OVERHANG PORTIONS OF THE DECK SLAB, SEE "DETAIL 1."
- THE BRIDGE DECK PORTION UNDER THE PARAPET SHALL BE POURED LEVEL.

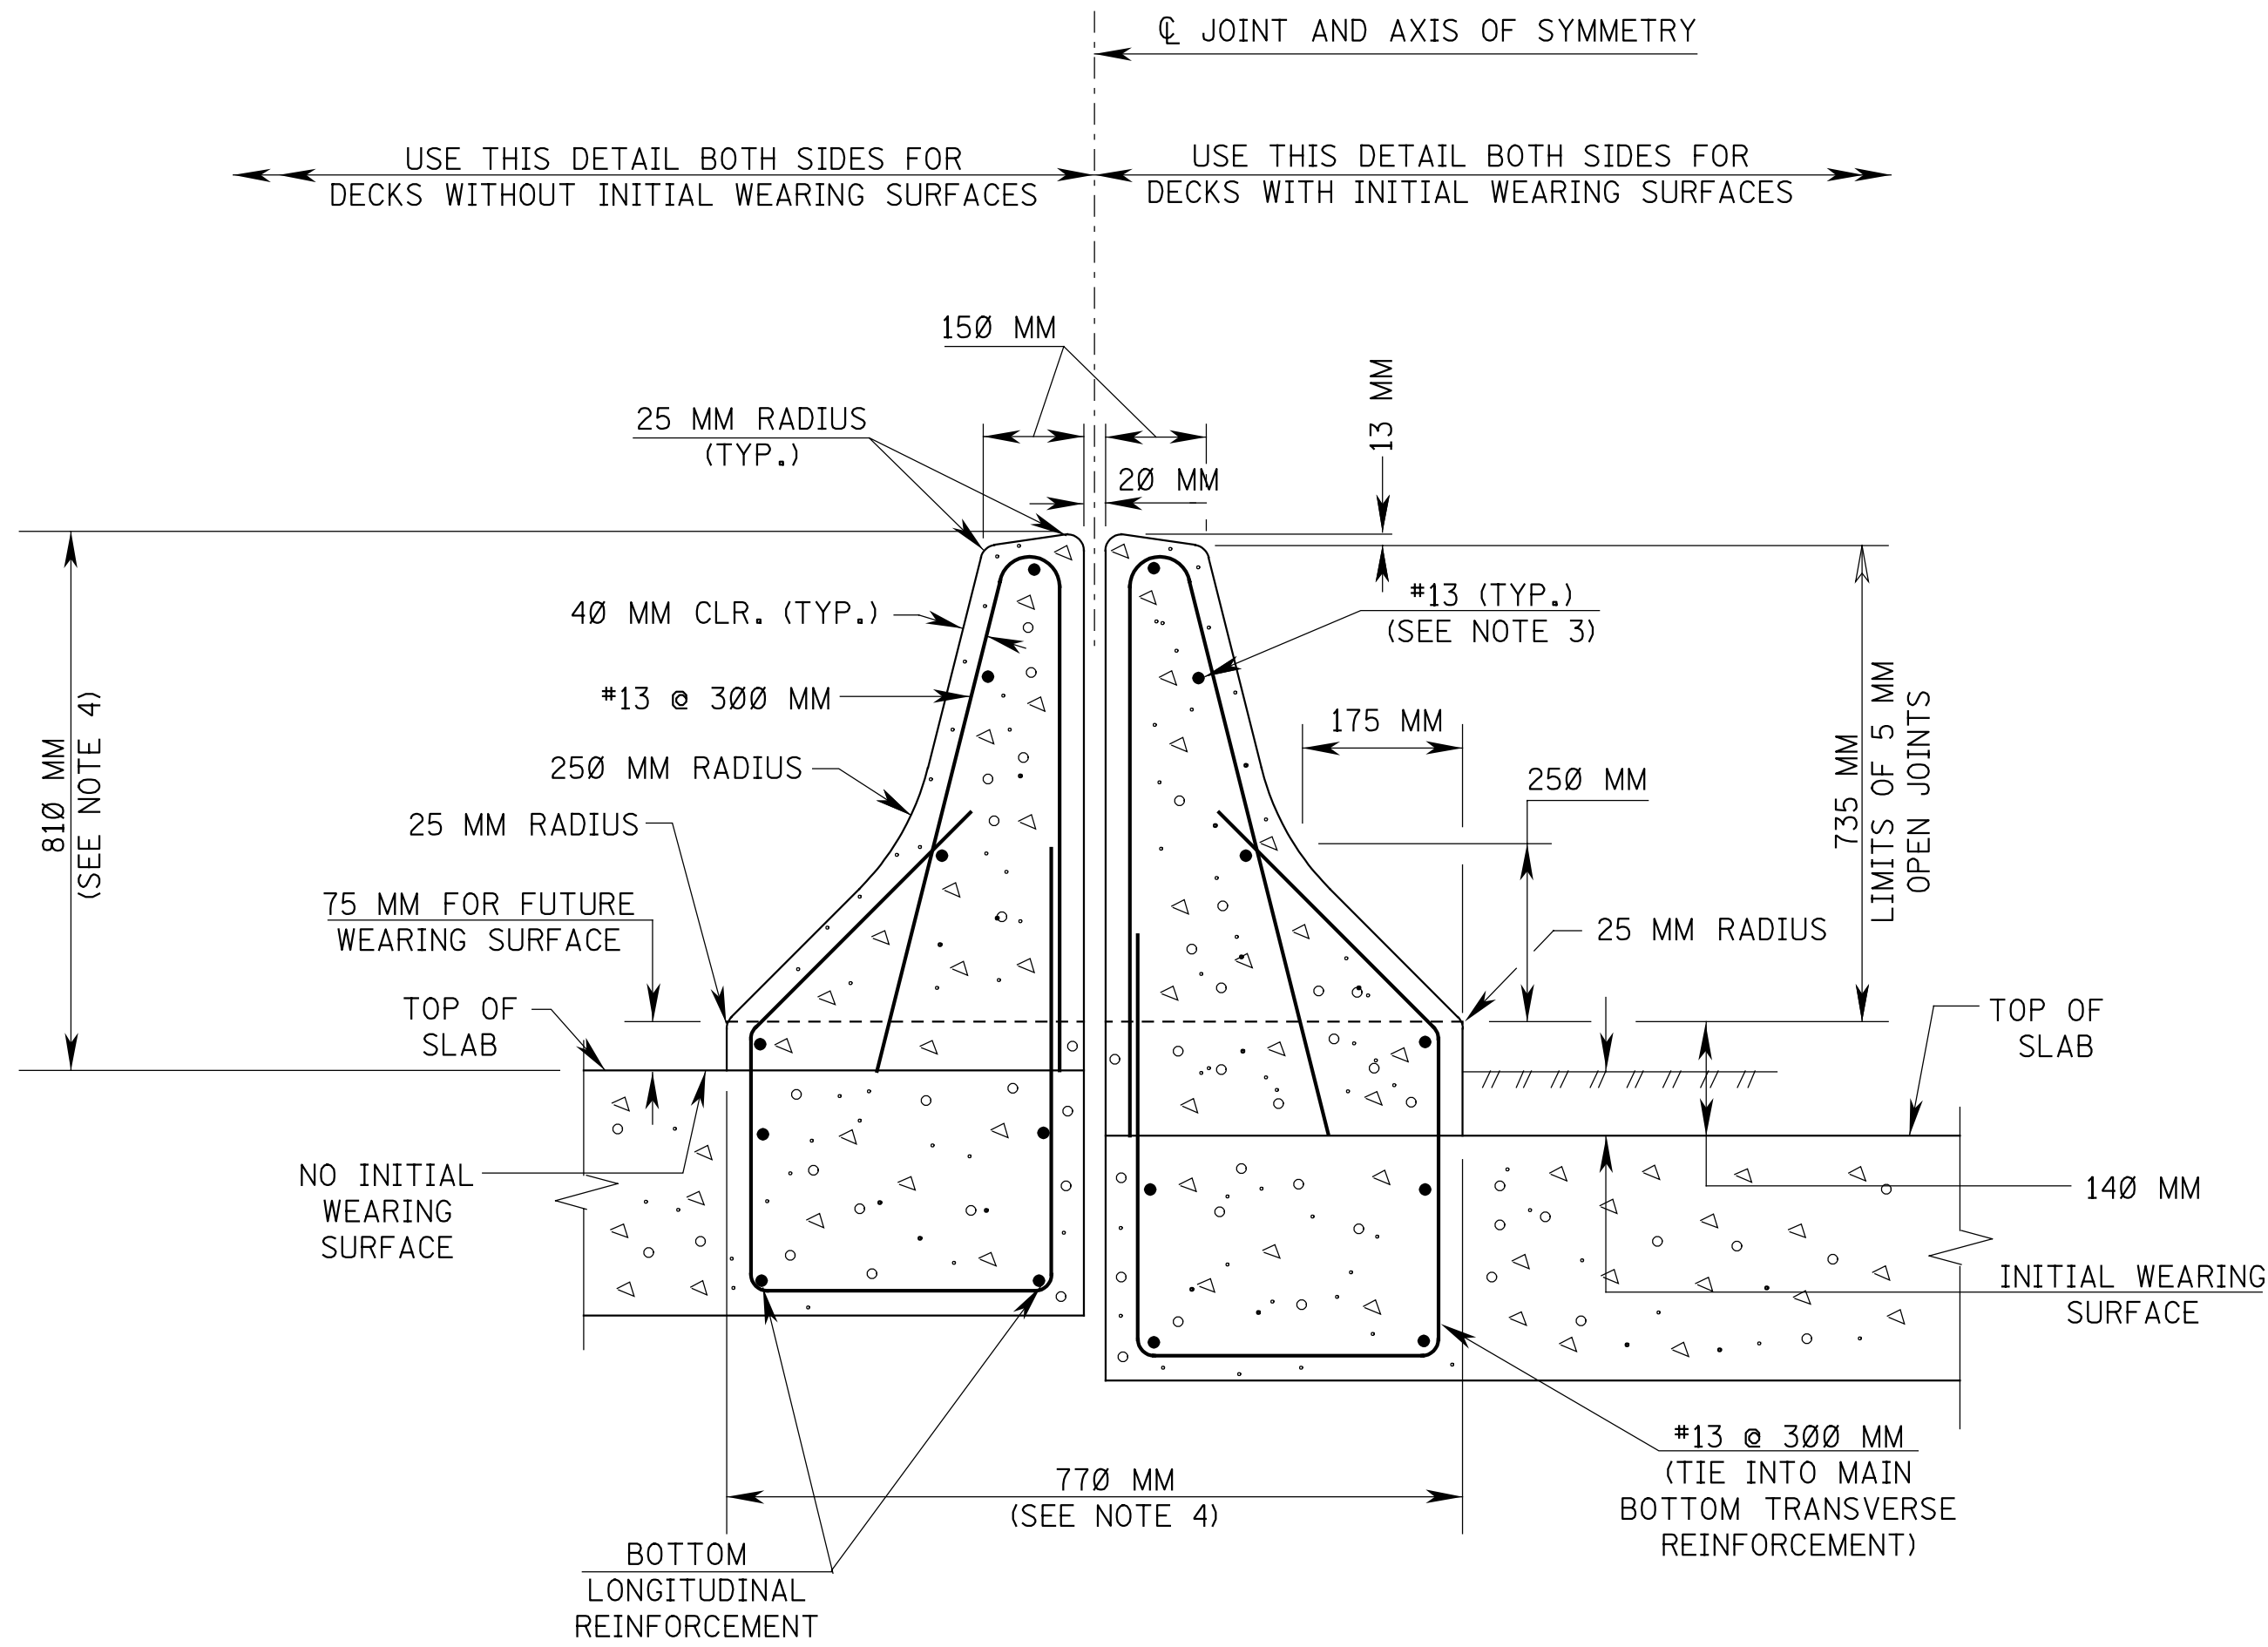


TYPICAL SECTION

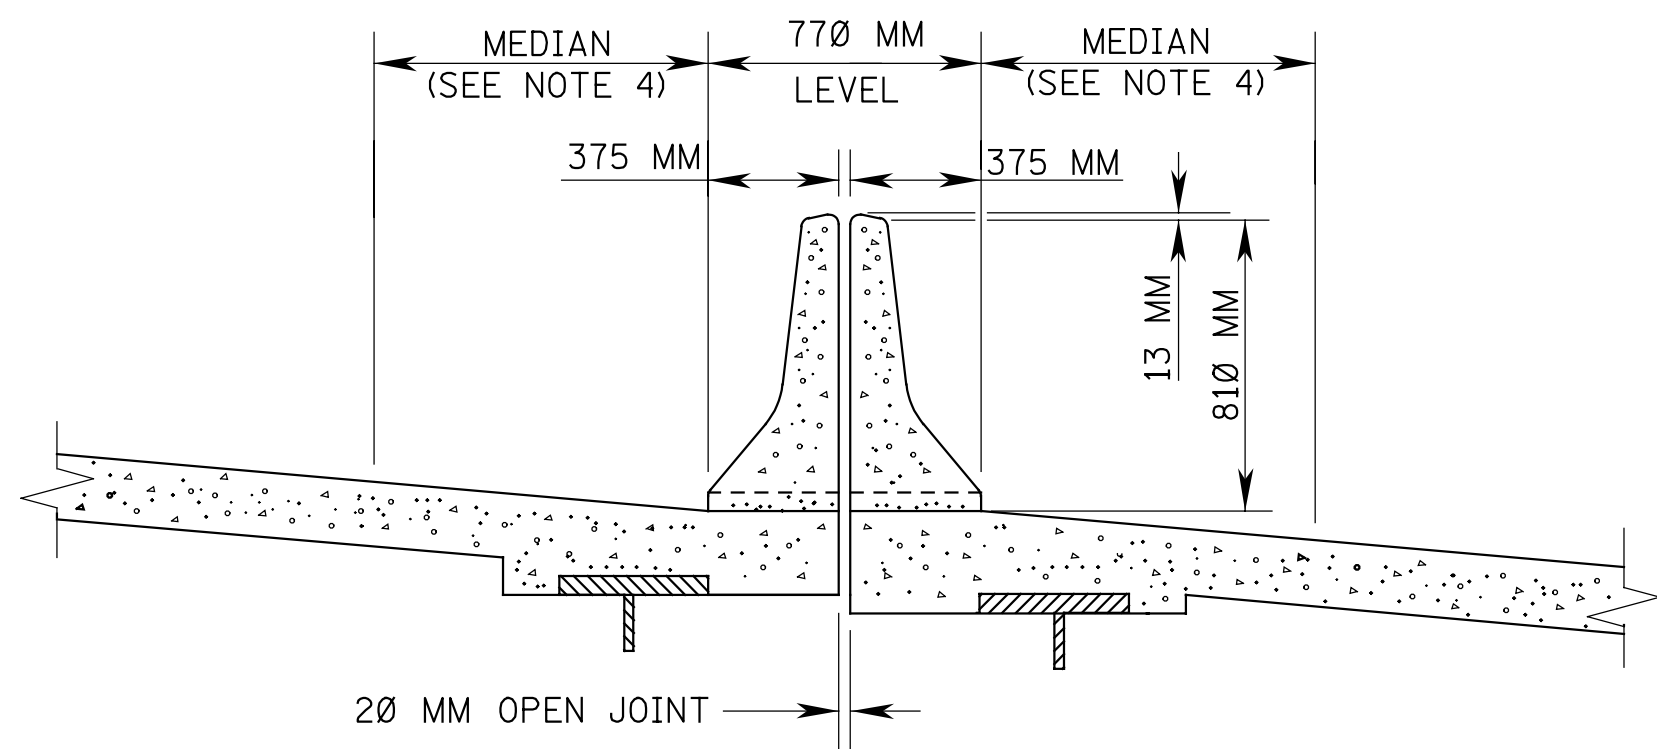

CROSS SECTION

810 MM HIGH SPLIT MEDIAN BARRIER ON BRIDGE

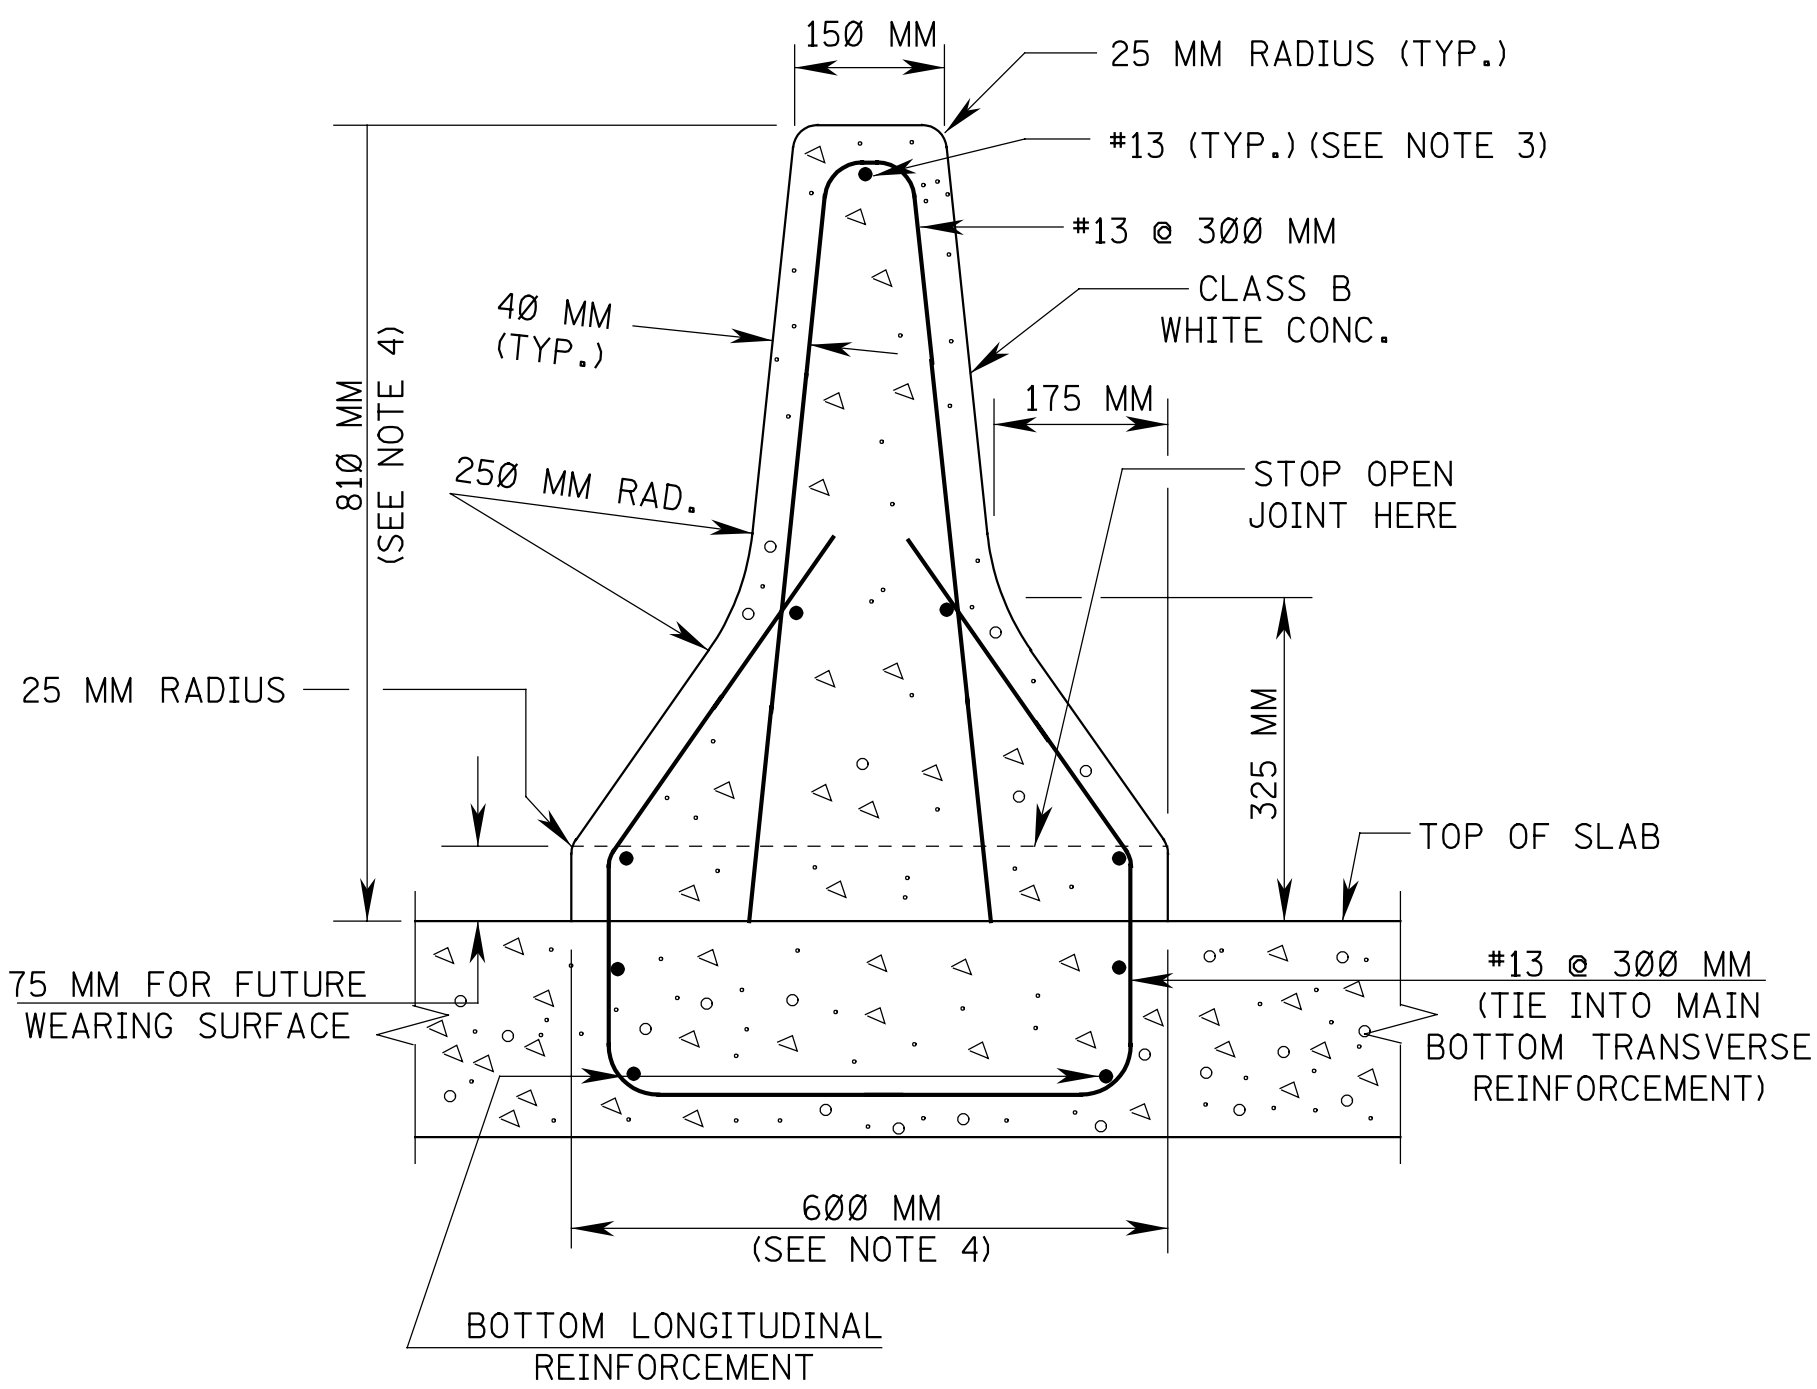


SECTION A-A


810 MM HIGH MEDIAN BARRIER ON BRIDGE

NOTES:


- 5 MM OPEN DEFLECTION JOINT SHALL BE PROVIDED AT INTERVALS NOT EXCEEDING 4.5 M. THERE SHALL BE NO CONTRACTION JOINTS BETWEEN THE OPEN JOINTS AND NO CONTRACTION JOINTS LOCATED BELOW THE OPEN DEFLECTION JOINTS.
- FULL DEPTH JOINTS SHALL BE PROVIDED AT LOCATION OF TRANSVERSE DECK JOINTS. THE FULL DEPTH JOINT OPENING WIDTH SHALL EQUAL THE TRANSVERSE DECK JOINT OPENING WIDTH.
- ALL REINFORCEMENT BARS IN MEDIAN BARRIER SHALL BE CORROSION PROTECTED.
- WIDTH AND HEIGHT TO BE DETERMINED BY ROADWAY APPROACH BARRIER. REINFORCEMENT MUST BE ADJUSTED ACCORDINGLY.
- IF CONDUITS ARE USED WITHIN THE MEDIAN BARRIER, PROVIDE A SLEEVE OF SUFFICIENT LENGTH TO ACCOMMODATE MAXIMUM EXPANSION OF THE EXPANSION JOINT. (REFER TO STANDARD ELECTRICAL DETAILS FOR CONDUIT EXPANSION FITTINGS.)

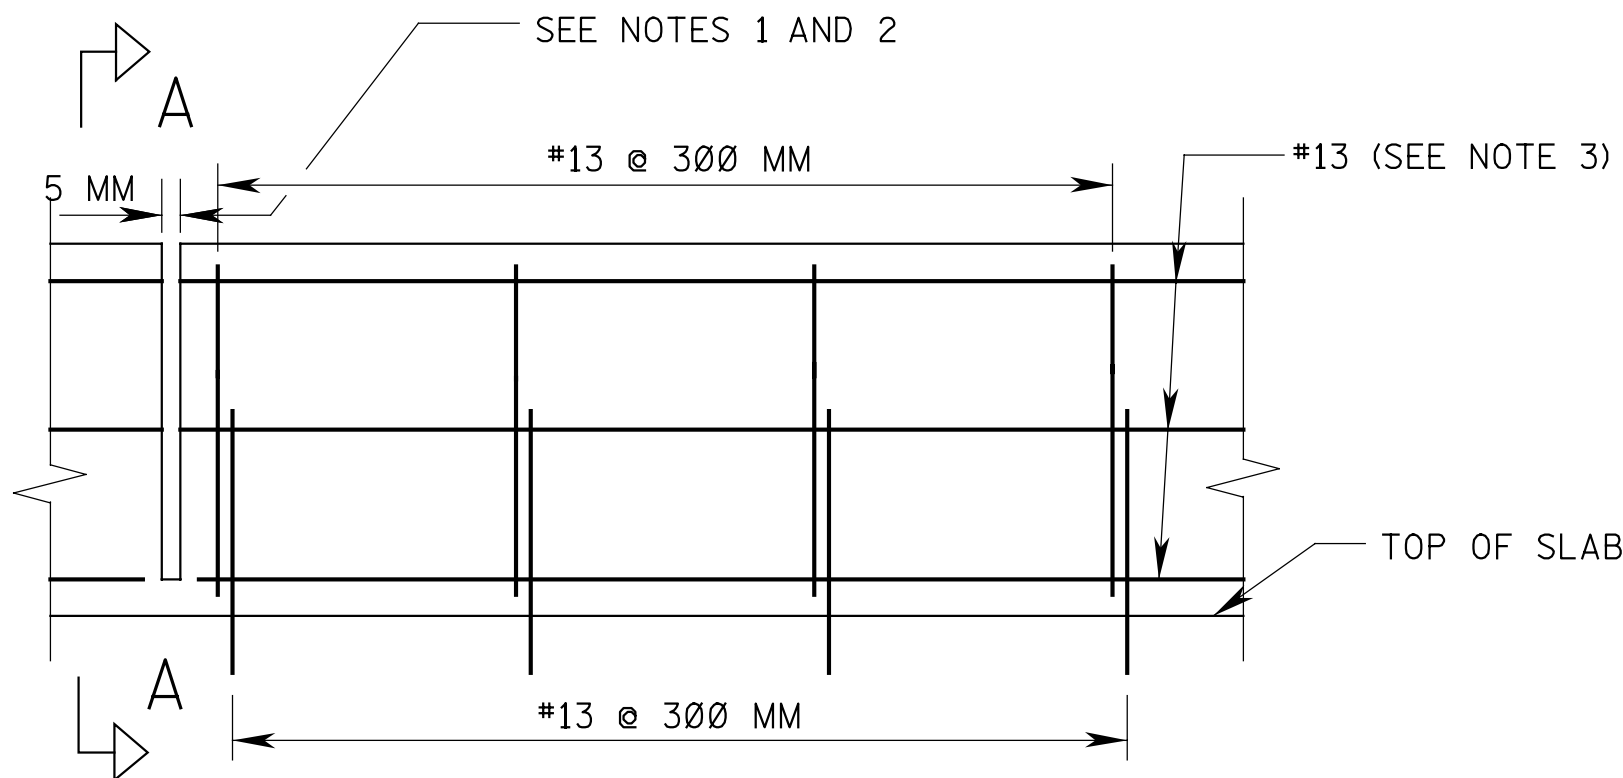


ELEVATION

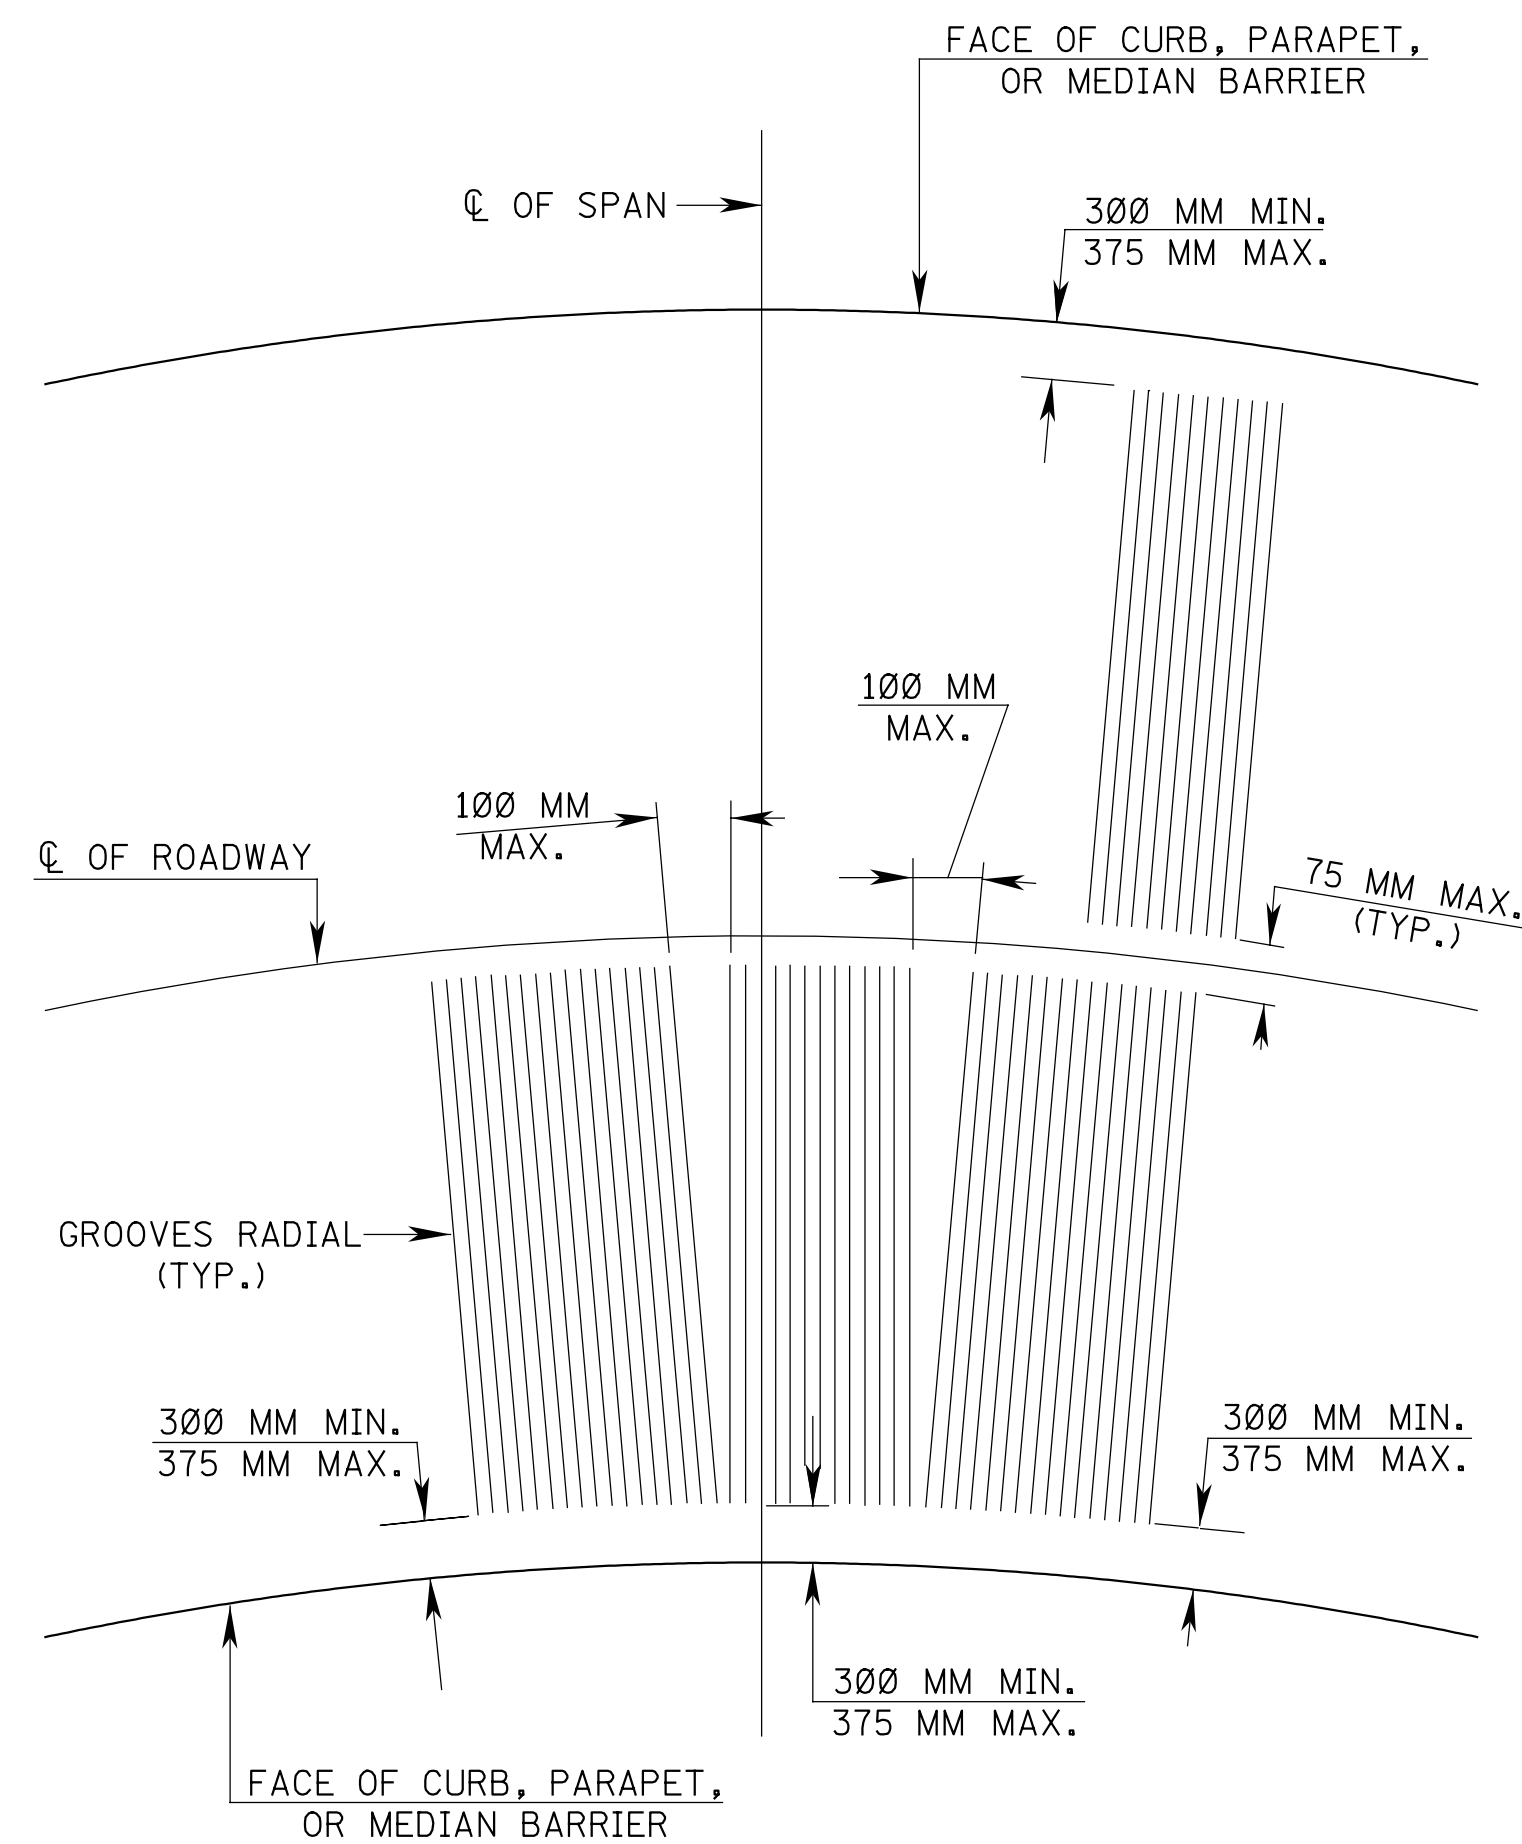


SAWCUT GROOVING FOR BRIDGE DECKS
ON CURVED ALIGNMENT

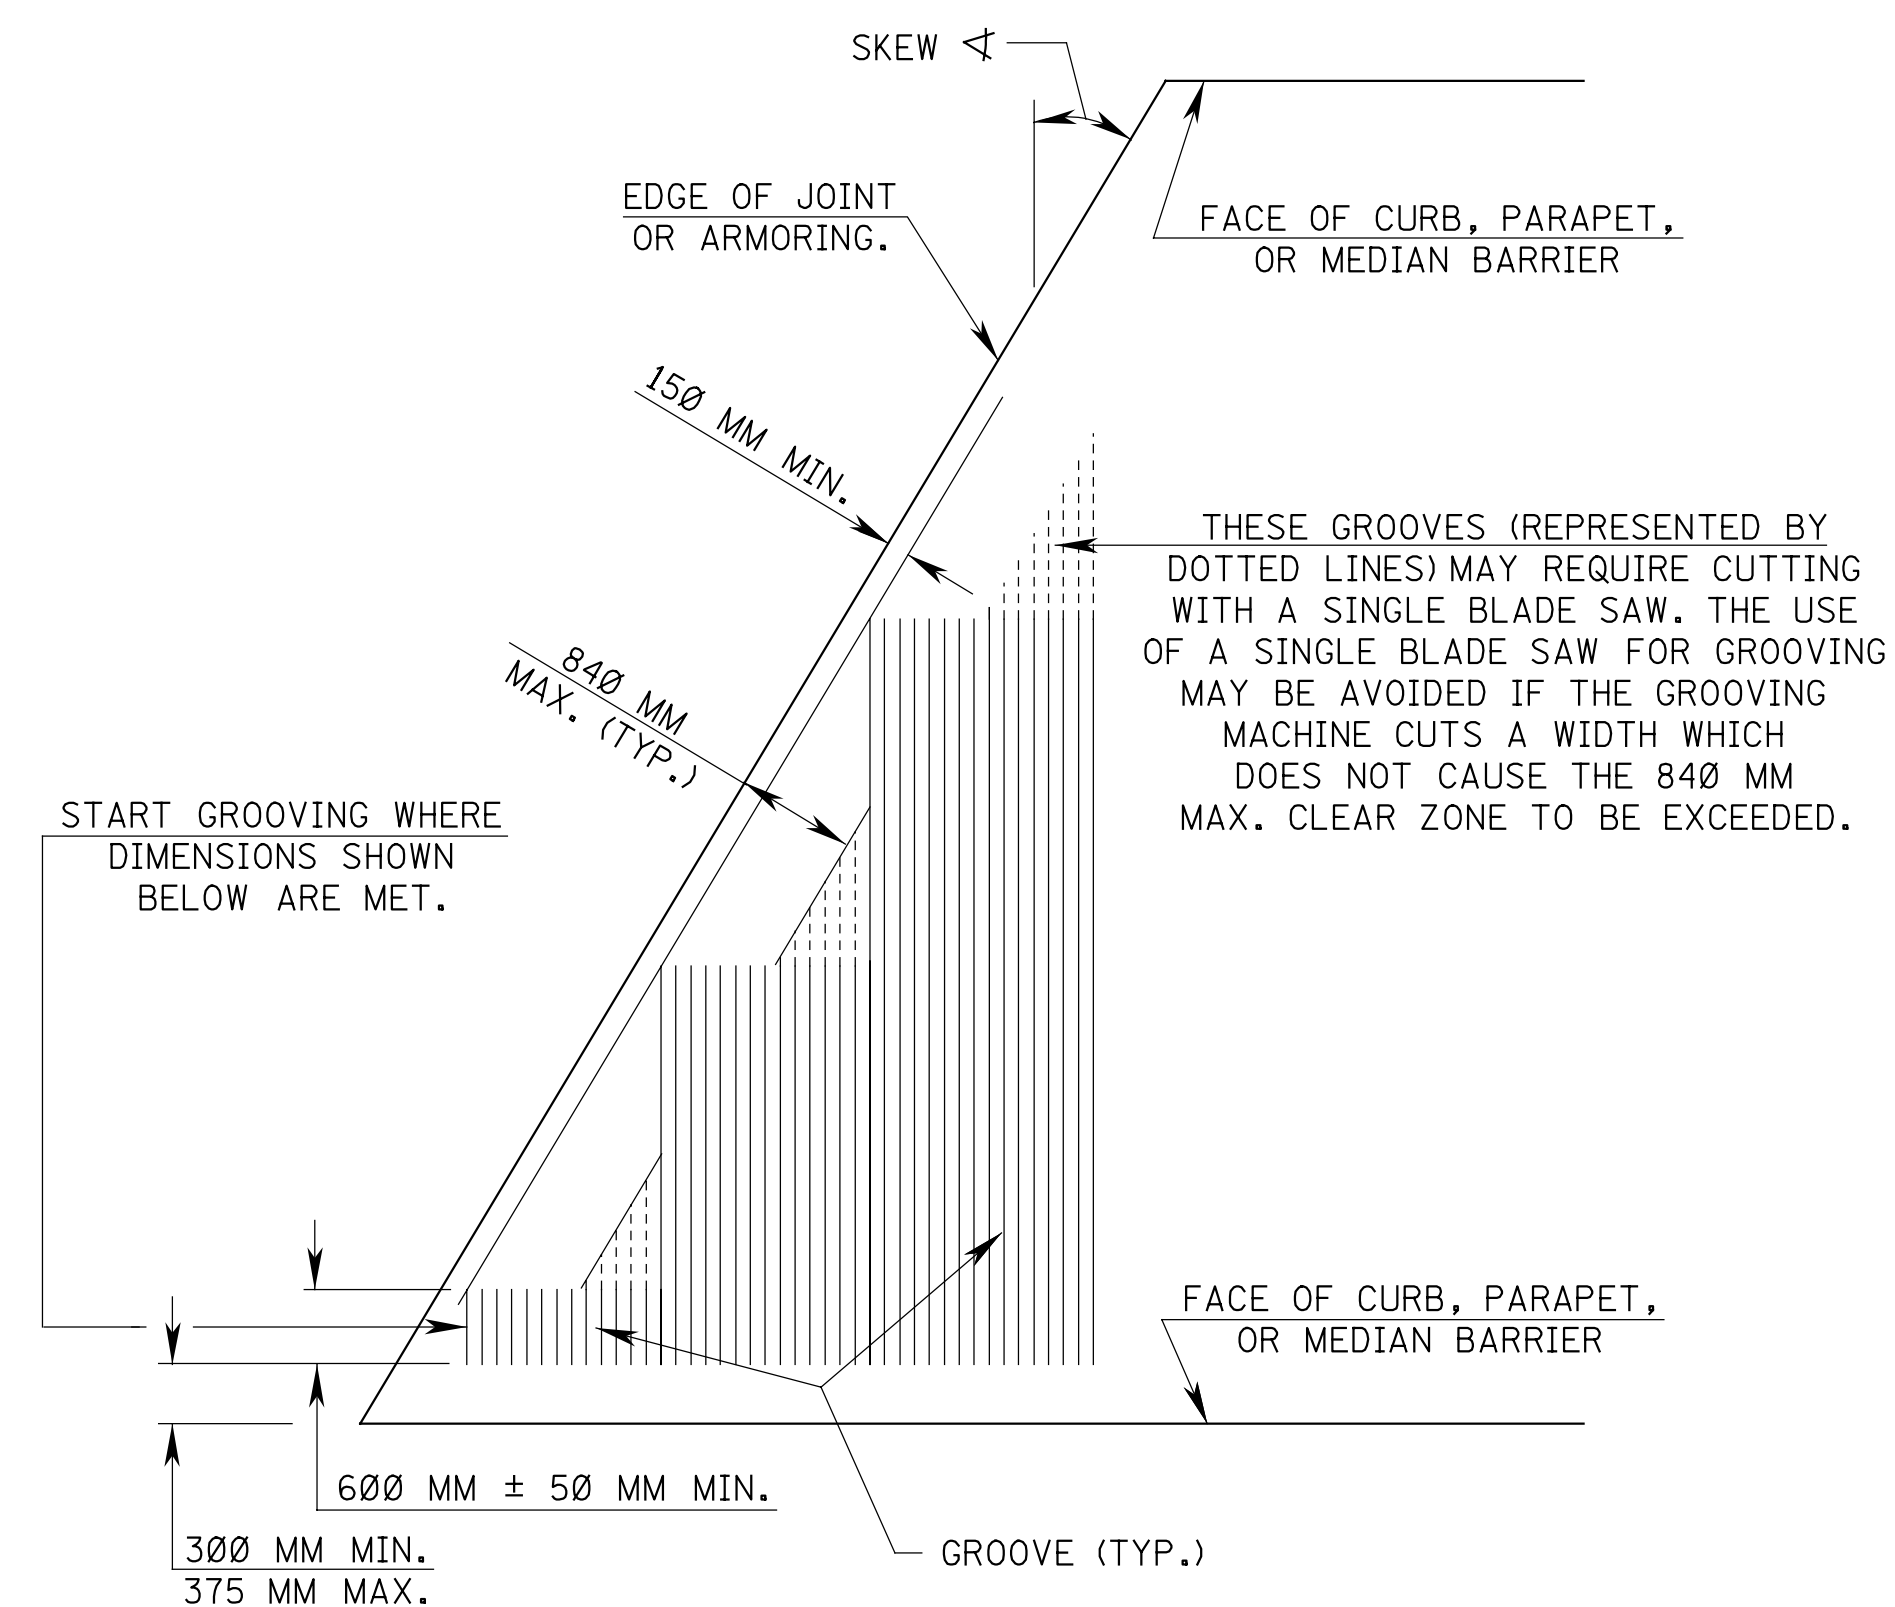

SAWCUT GROOVING FOR SKEWED BRIDGE DECKS

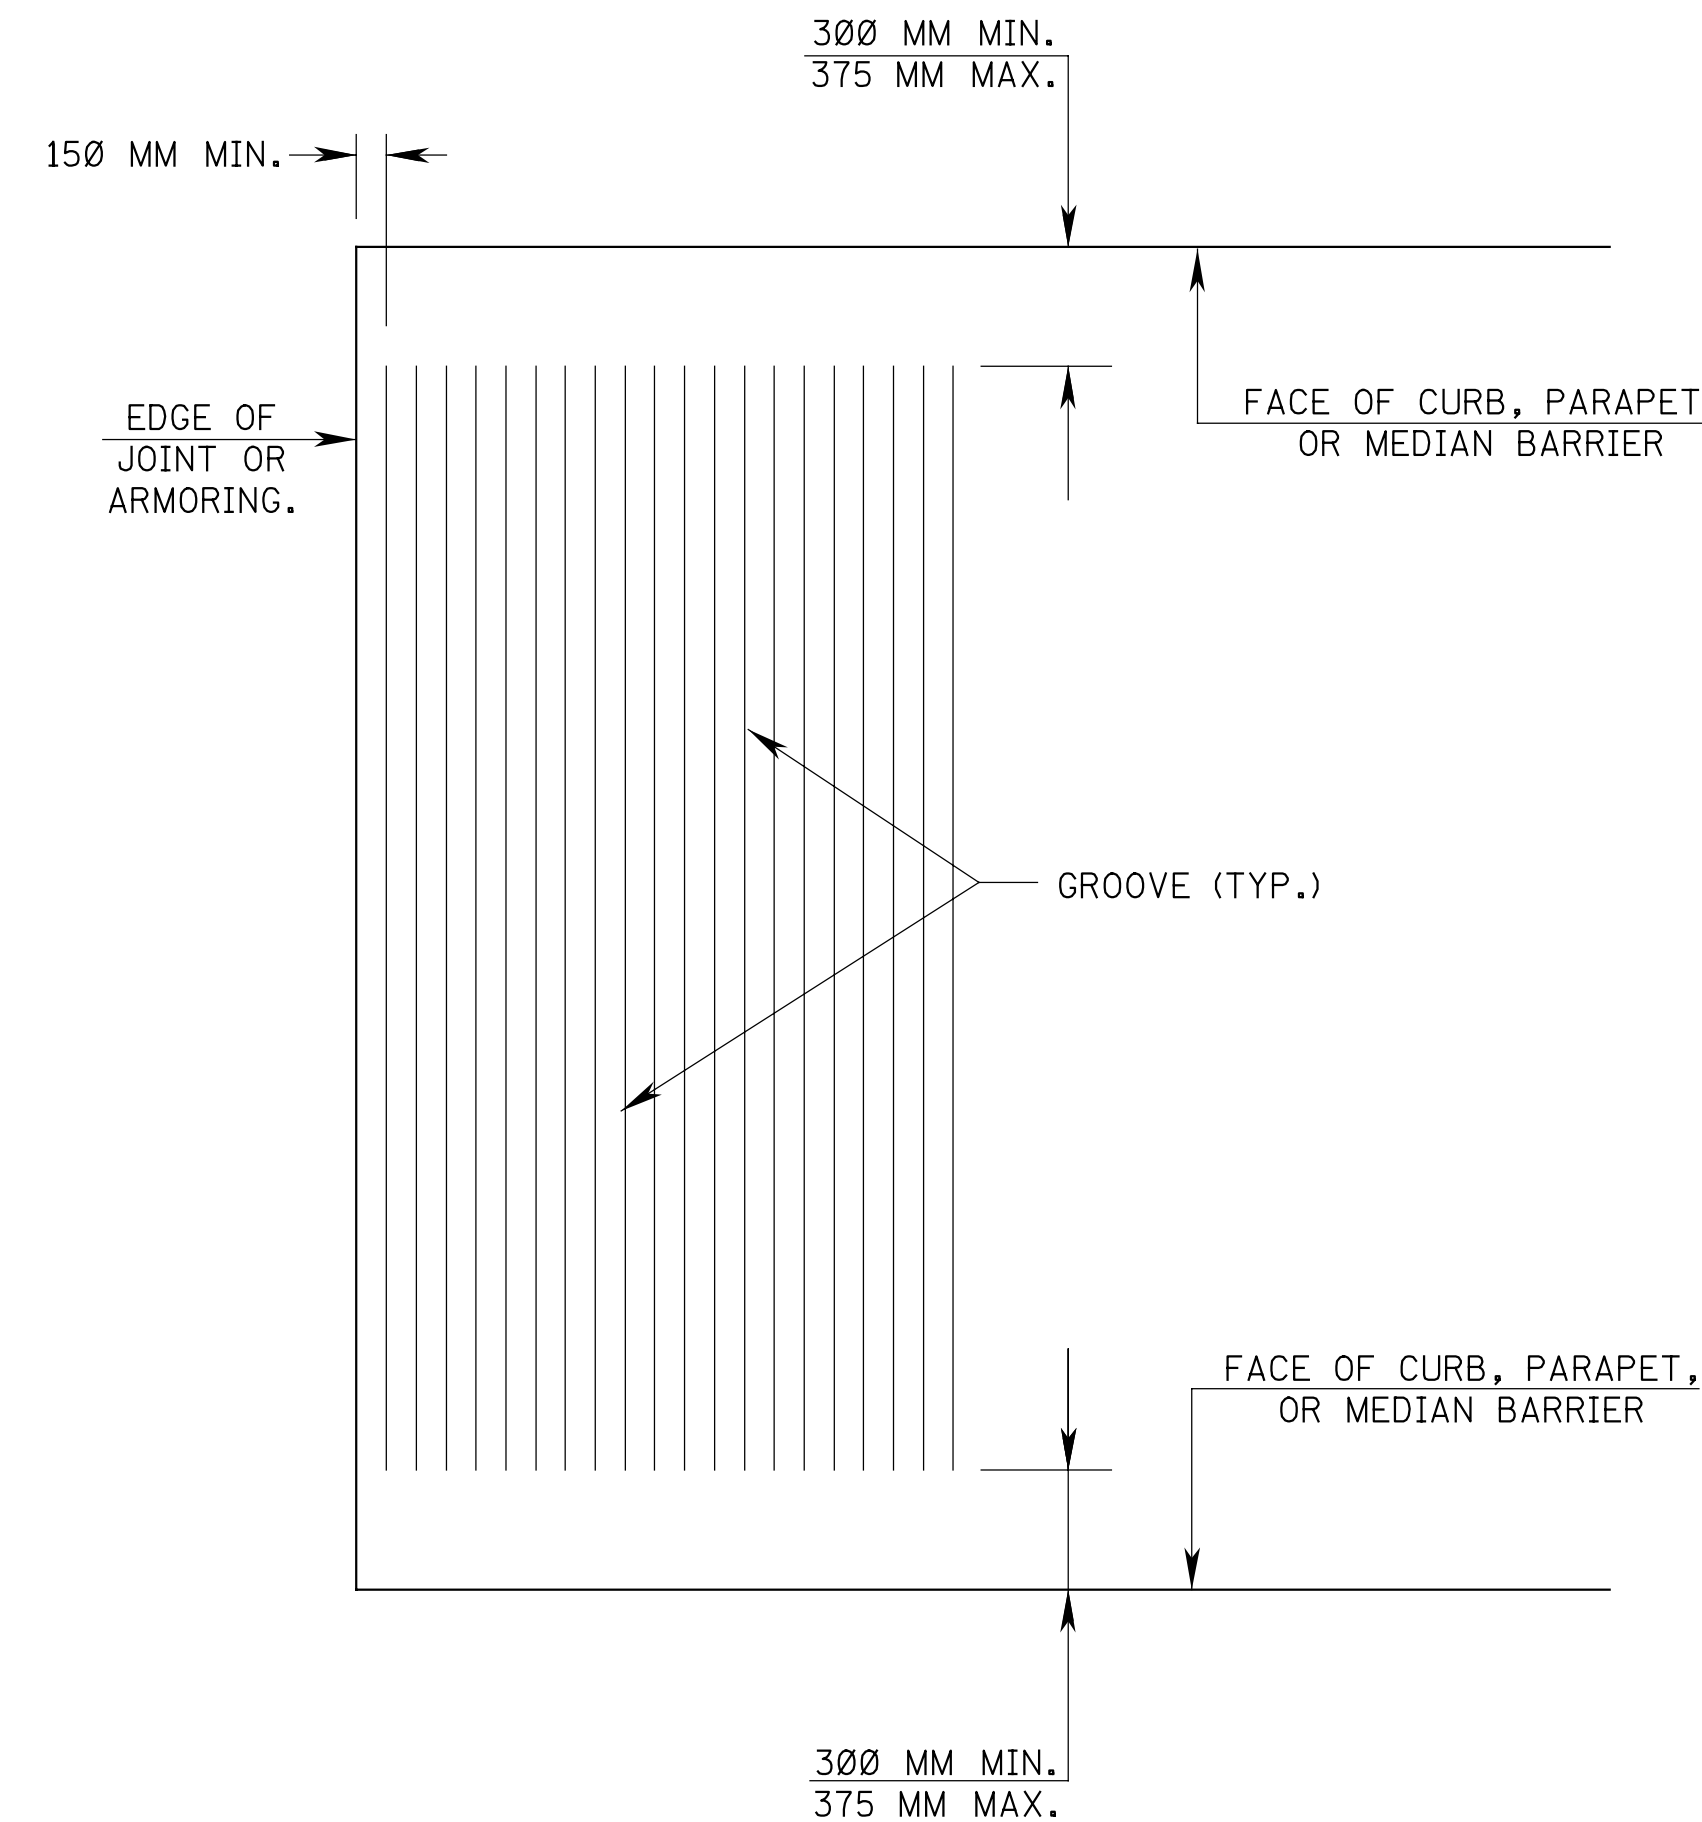

SAWCUT GROOVING FOR BRIDGE DECKS

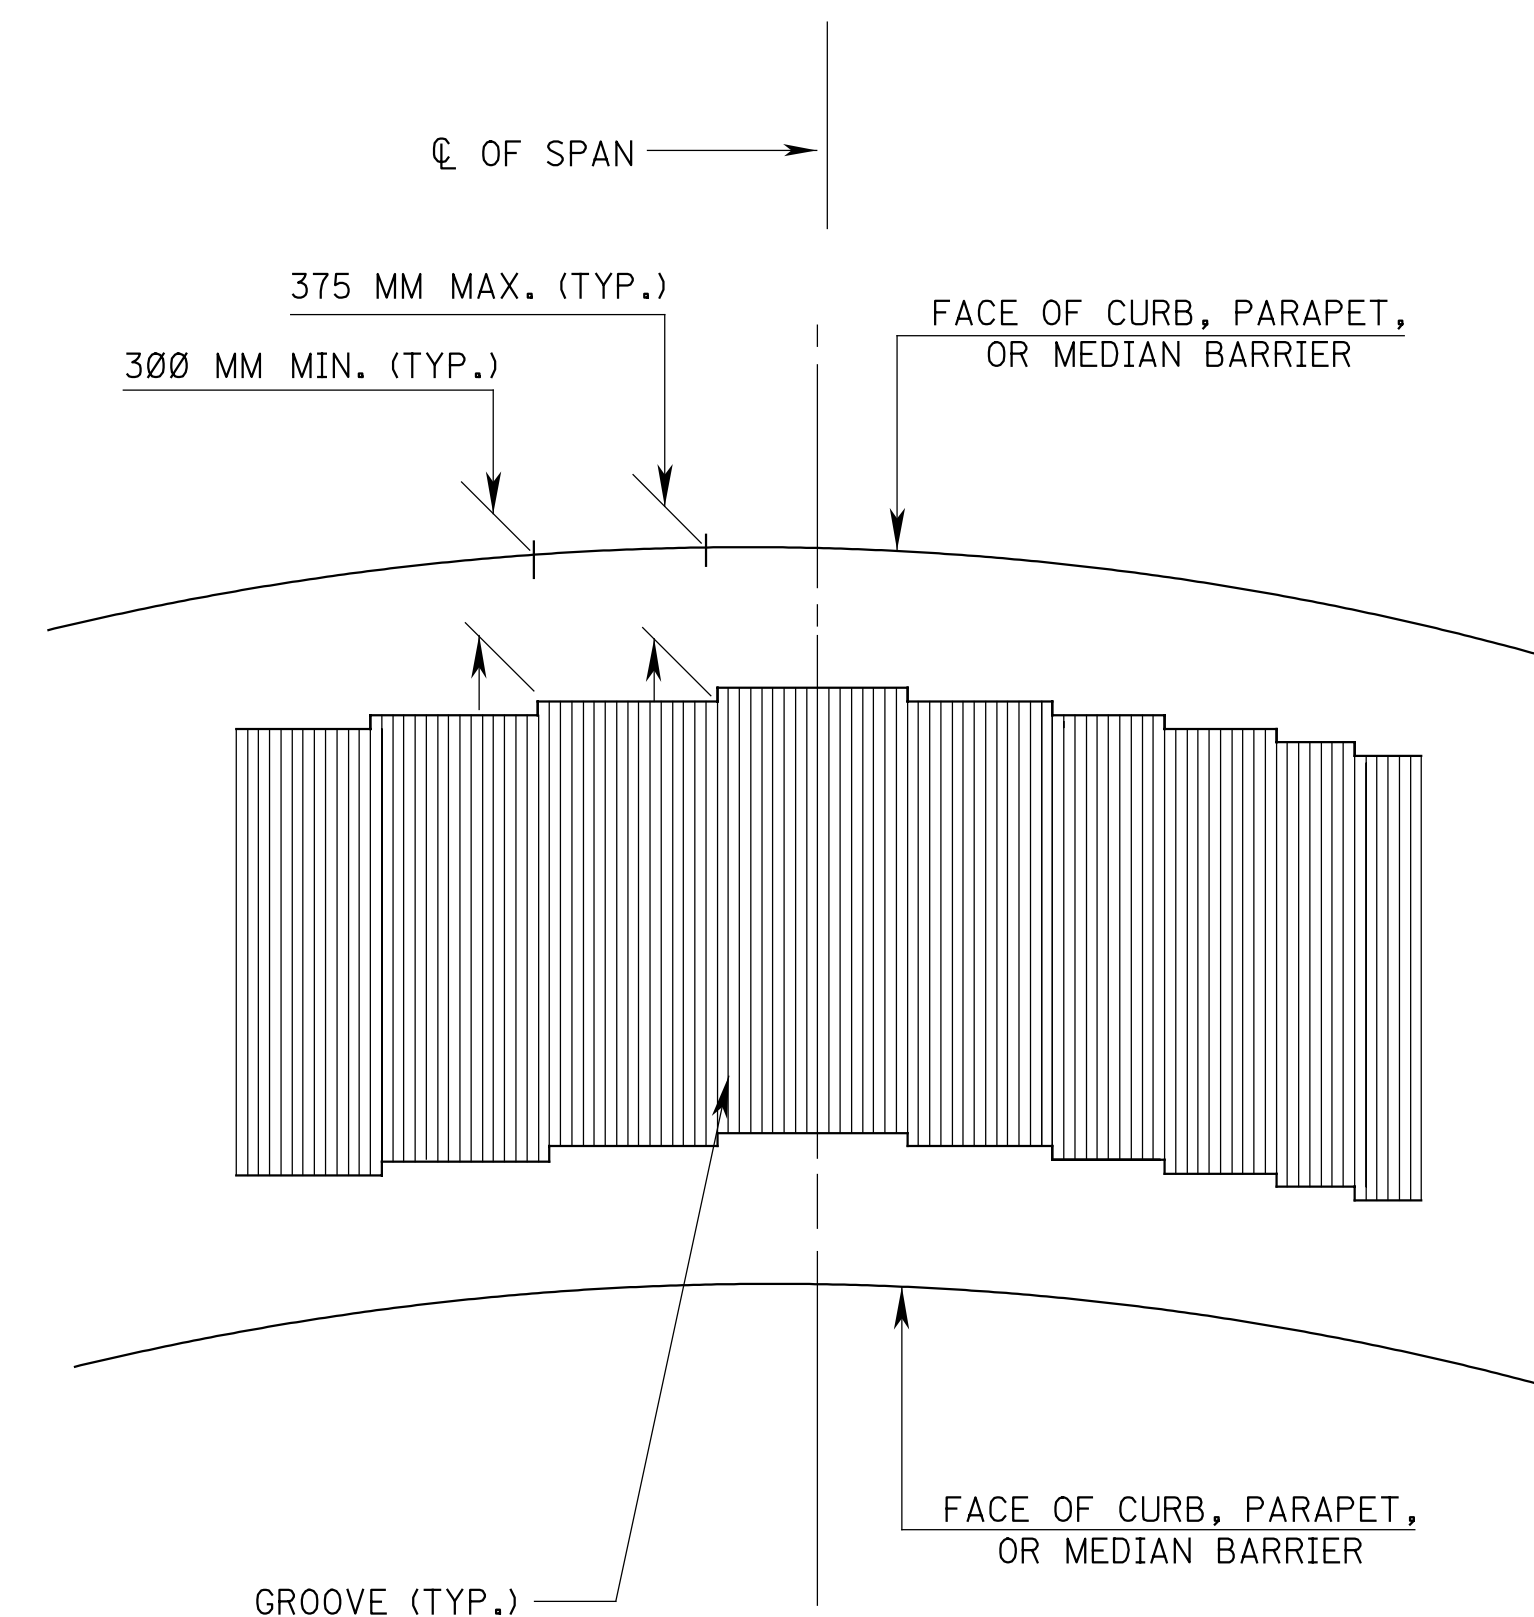


SAWCUT GROOVING FOR BRIDGE DECKS ON
TIGHT CURVED ALIGNMENT

NOTES:


SAWCUT GROOVES SHALL BE RECTANGULAR
IN CROSS SECTION WITH THE FOLLOWING
DIMENSIONS:

WIDTH 2.5 MM TO 4 MM
DEPTH 6 MM TO 10 MM


GROOVES SHALL BE SPACED AT 40 MM ± 2 MM
CENTER TO CENTER.

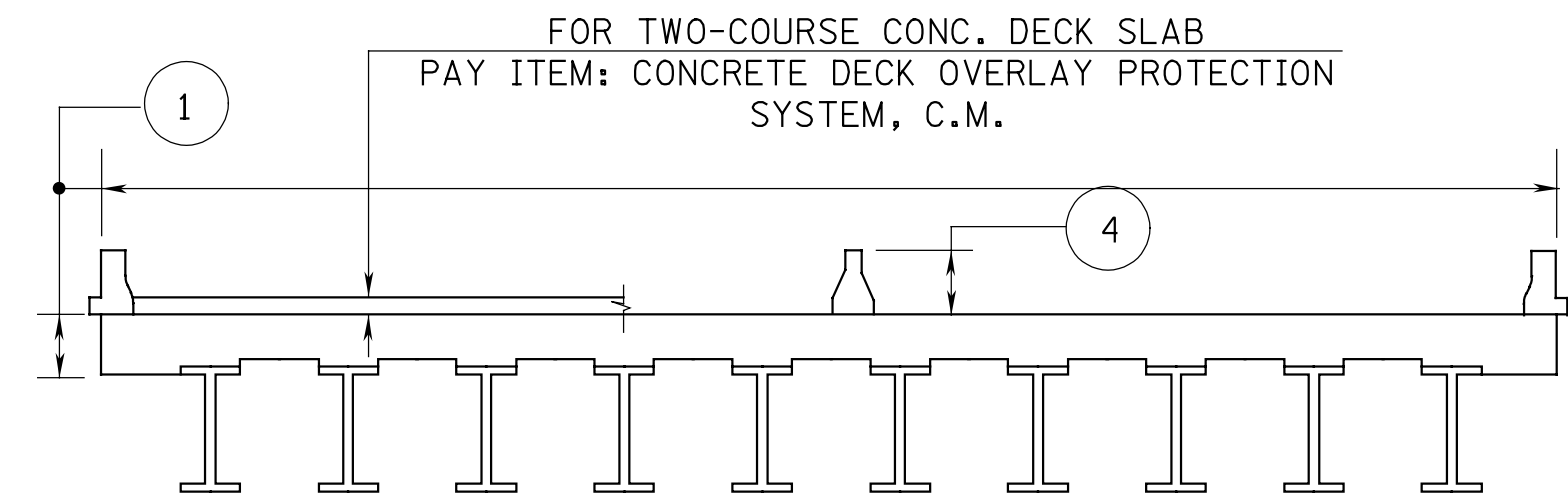


TYPICAL SECTION - BRIDGE DECK

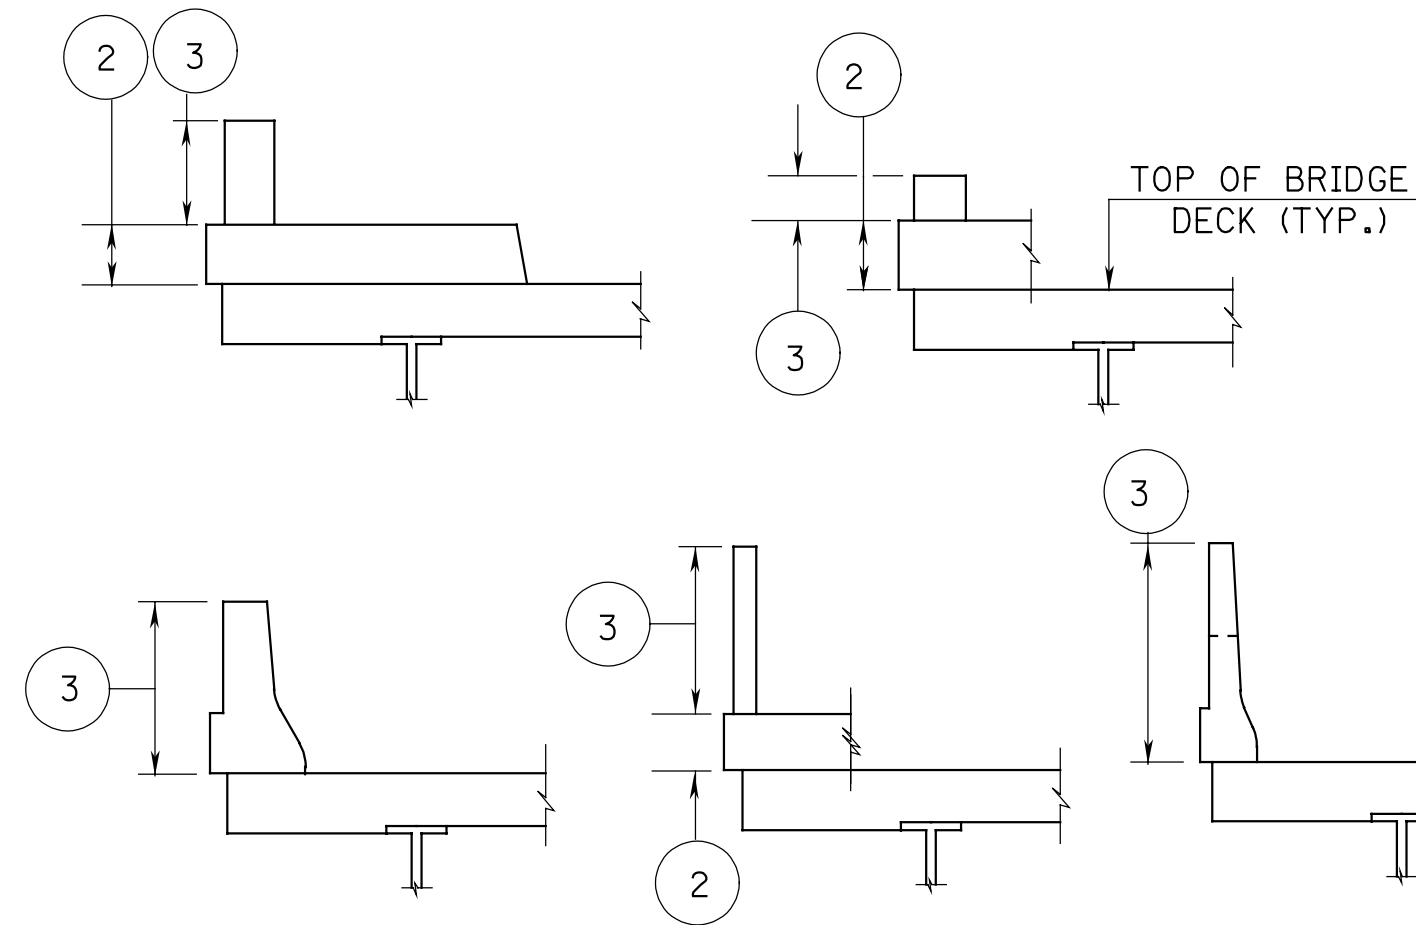


TYPICAL SECTION - BRIDGE PARAPETS

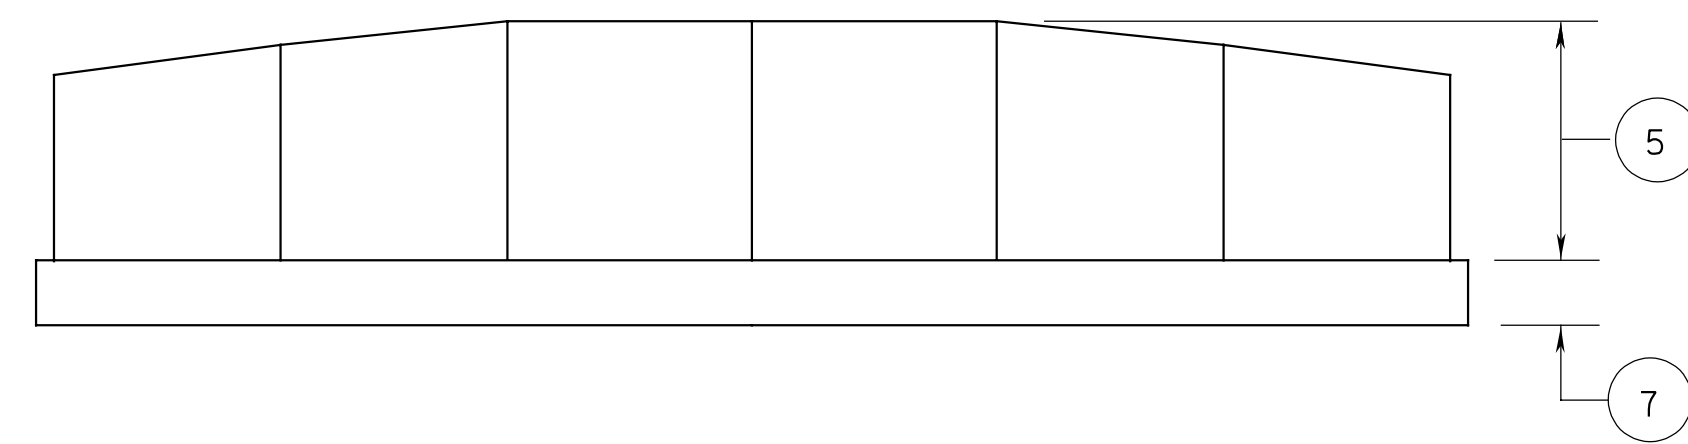


TYPICAL ELEVATION - RETAINING WALL

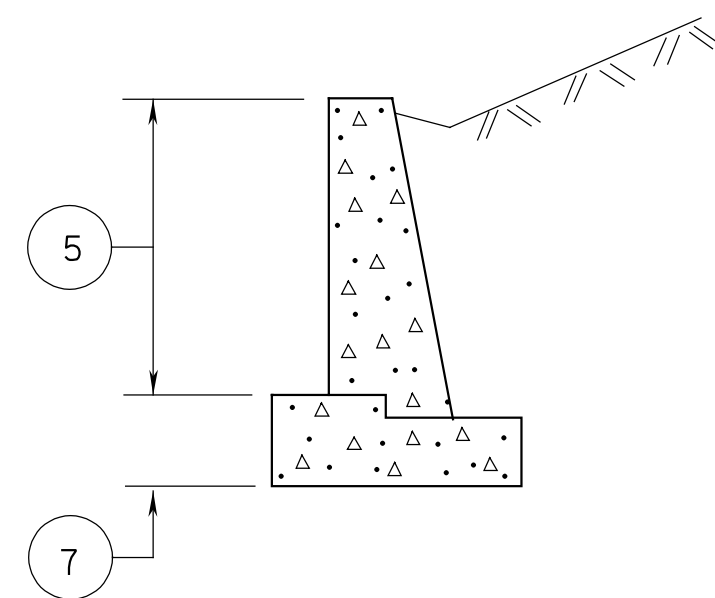


TYPICAL SECTION - RETAINING WALL

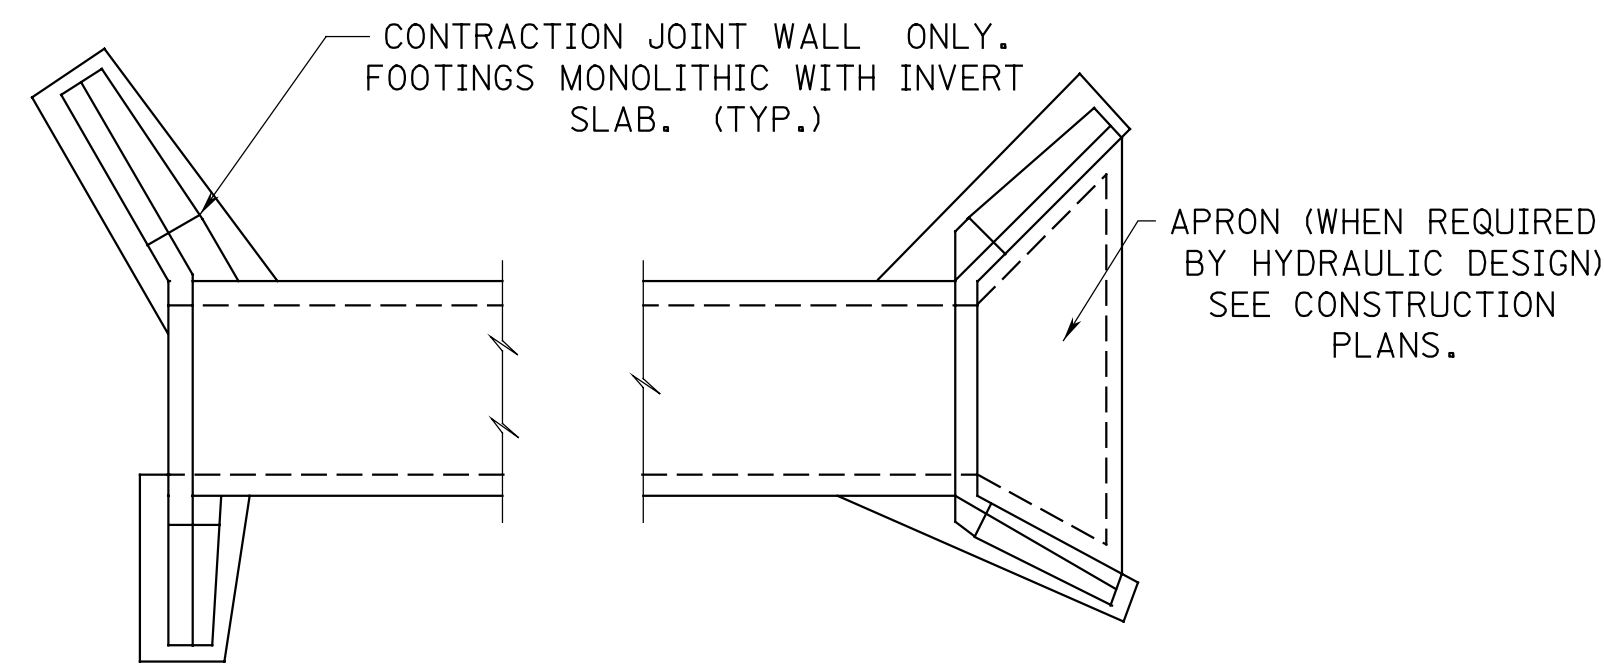


TYPICAL PLAN - CULVERT AND HEADWALLS

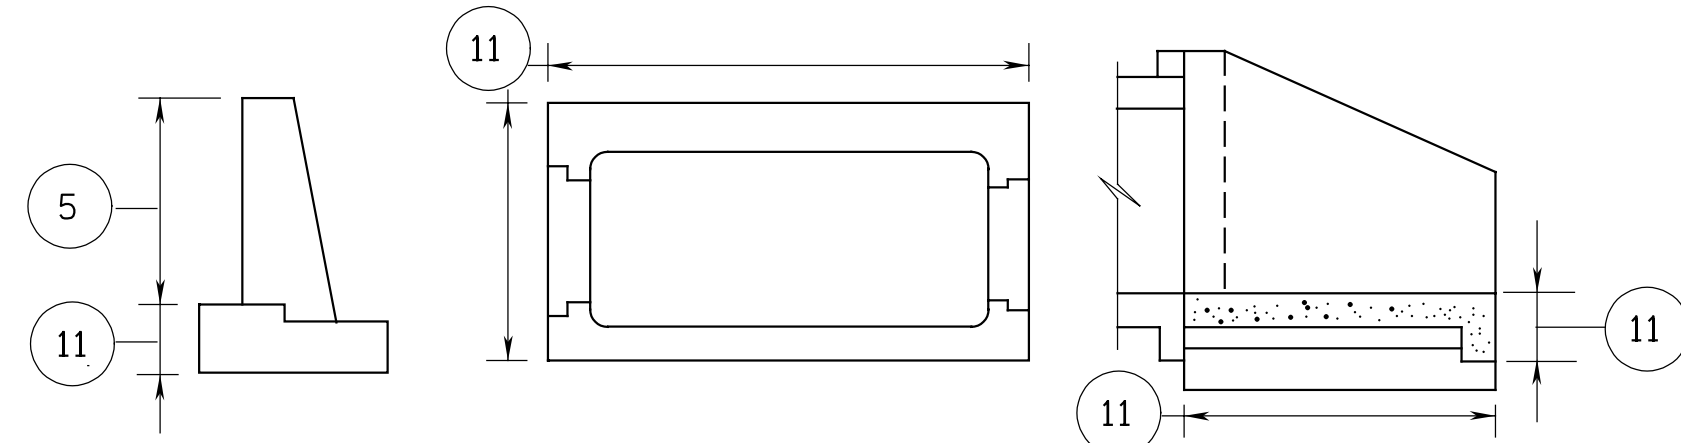


TYPICAL SECTION - CULVERT AND HEADWALLS

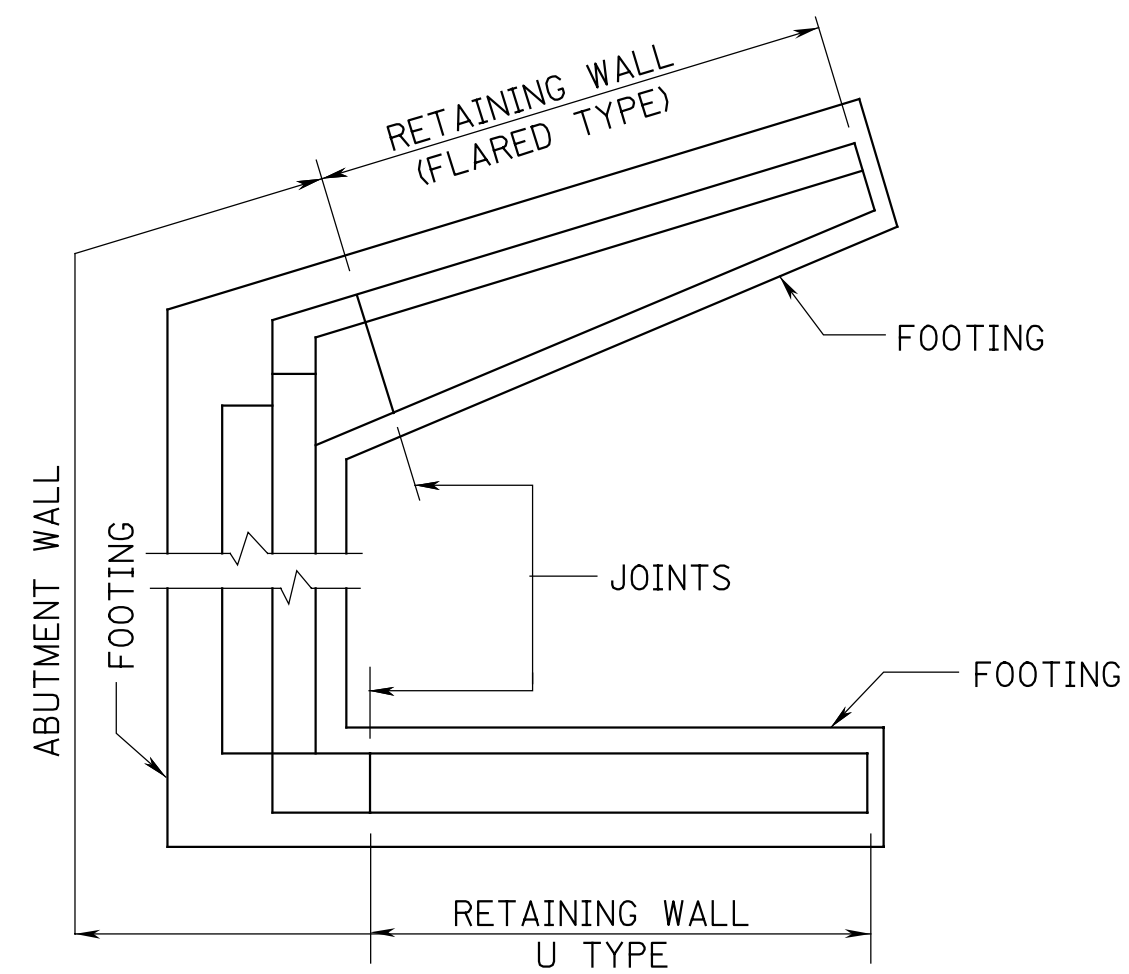


TYPICAL PLAN - ABUTMENTS

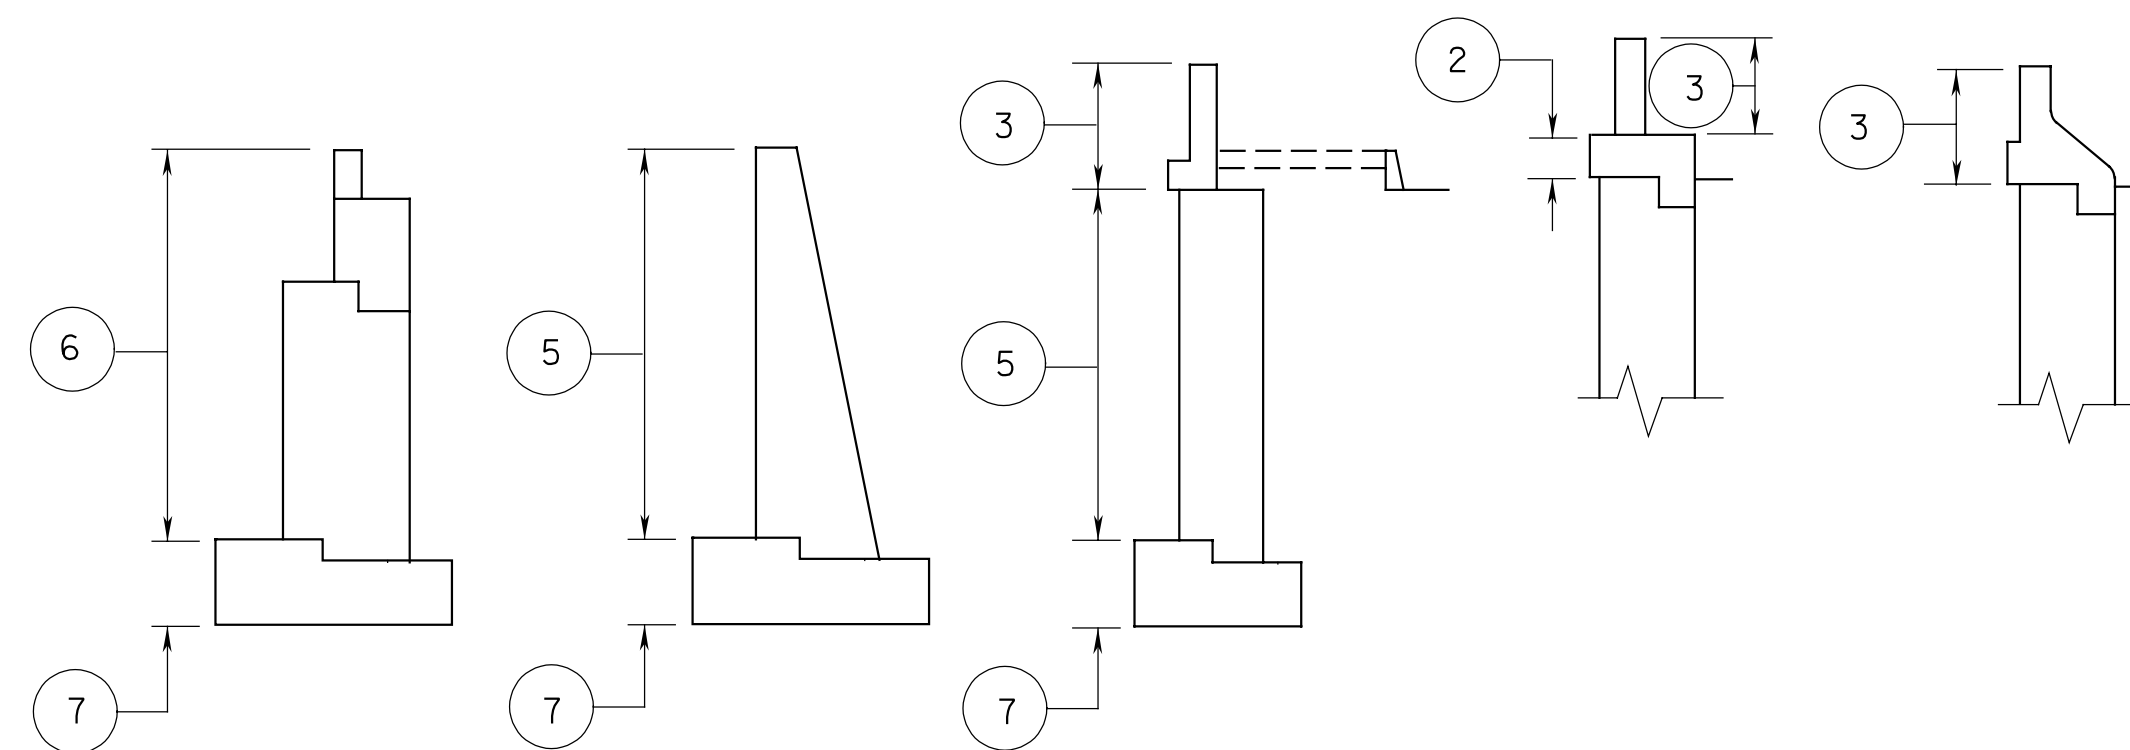

TYPICAL SECTION - VARIOUS WALLS AND PARAPETS

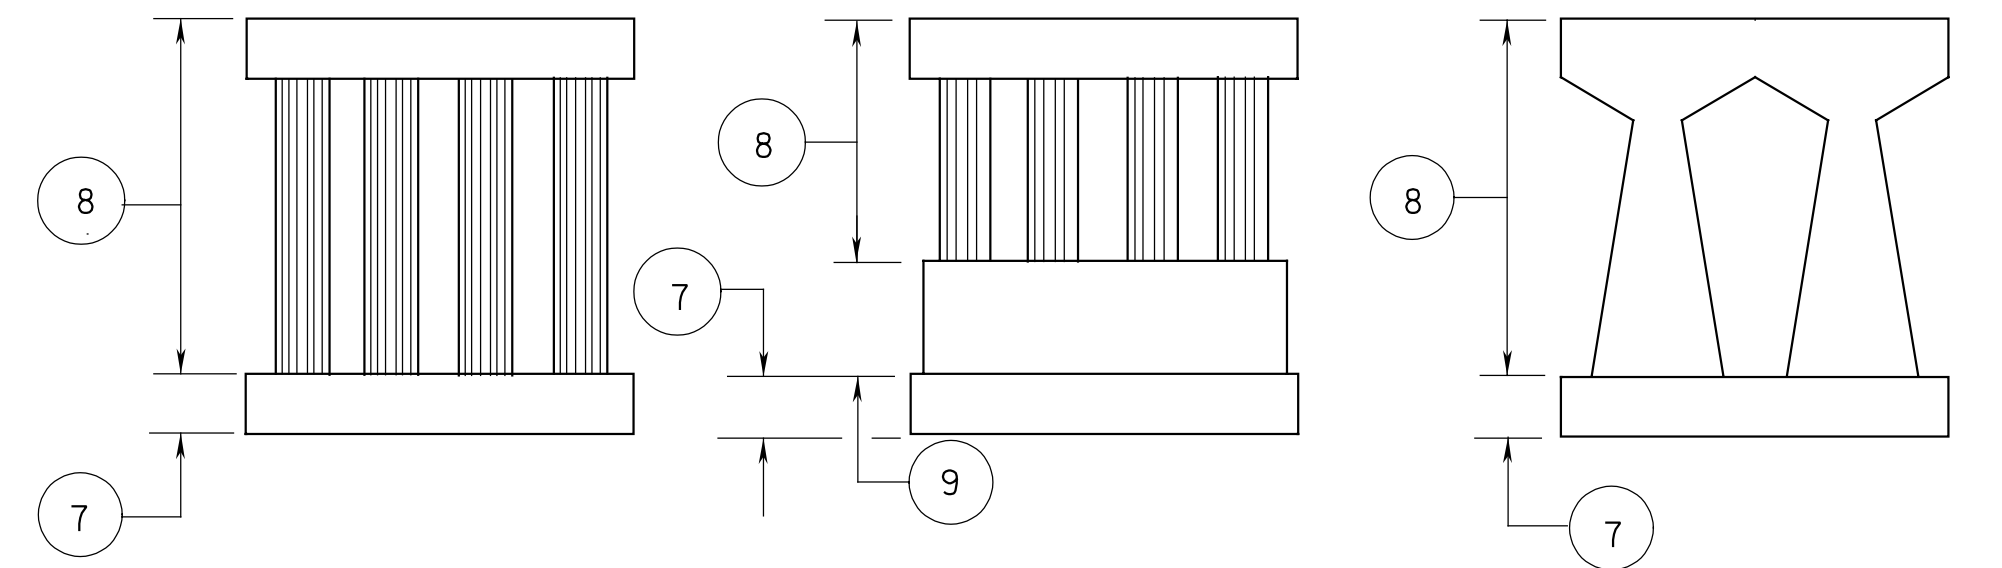


TYPICAL RIGID FRAME TYPE PIER - ELEVATIONS

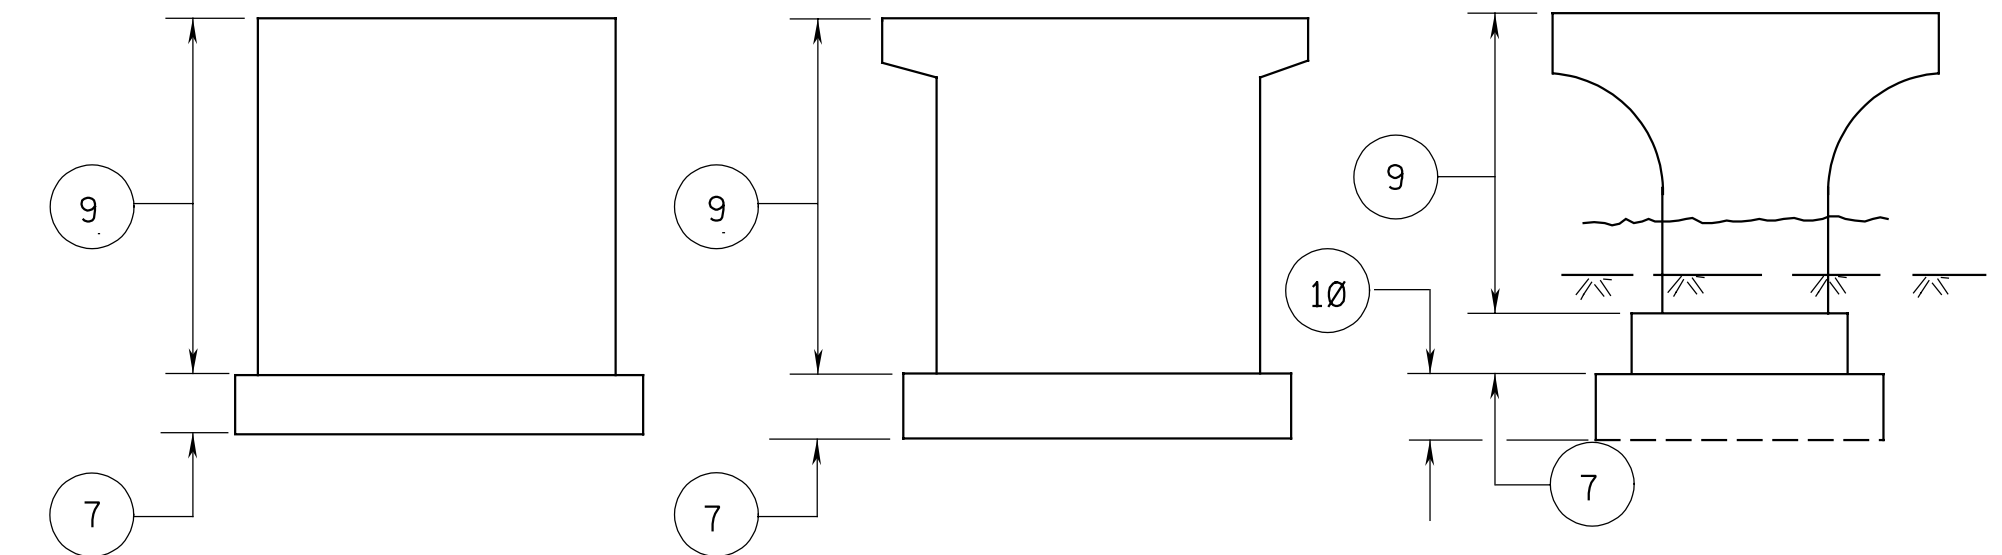


TYPICAL SOLID SHAFT TYPE PIER - ELEVATIONS


| ITEM | CONCRETE CLASS | PAY ITEM | UNIT |
|------|----------------|--|------|
| ① | A | CONCRETE IN SUPERSTRUCTURE, DECK SLAB | C.M. |
| ② | A | CONCRETE IN SUPERSTRUCTURE, SIDEWALKS | C.M. |
| ③ | A | CONCRETE IN SUPERSTRUCTURE, PARAPETS | L.M. |
| ④ | B | --- X --- MM WHITE CONCRETE BARRIER CURB, BRIDGE | L.M. |
| ⑤ | B | CONCRETE IN STRUCTURES, RETAINING WALLS | C.M. |
| ⑥ | B | CONCRETE IN SUBSTRUCTURES, ABUTMENT WALLS | C.M. |
| ⑦ | B | CONCRETE IN STRUCTURES, FOOTINGS | C.M. |
| ⑧ | A | CONCRETE IN SUBSTRUCTURES, PIER COLUMNS AND CAPS | C.M. |
| ⑨ | B | CONCRETE IN SUBSTRUCTURES, PIER SHAFTS | C.M. |
| ⑩ | B | CONCRETE SEAL IN COFFERDAMS | C.M. |
| ⑪ | A | CONCRETE IN STRUCTURES, CULVERTS | C.M. |

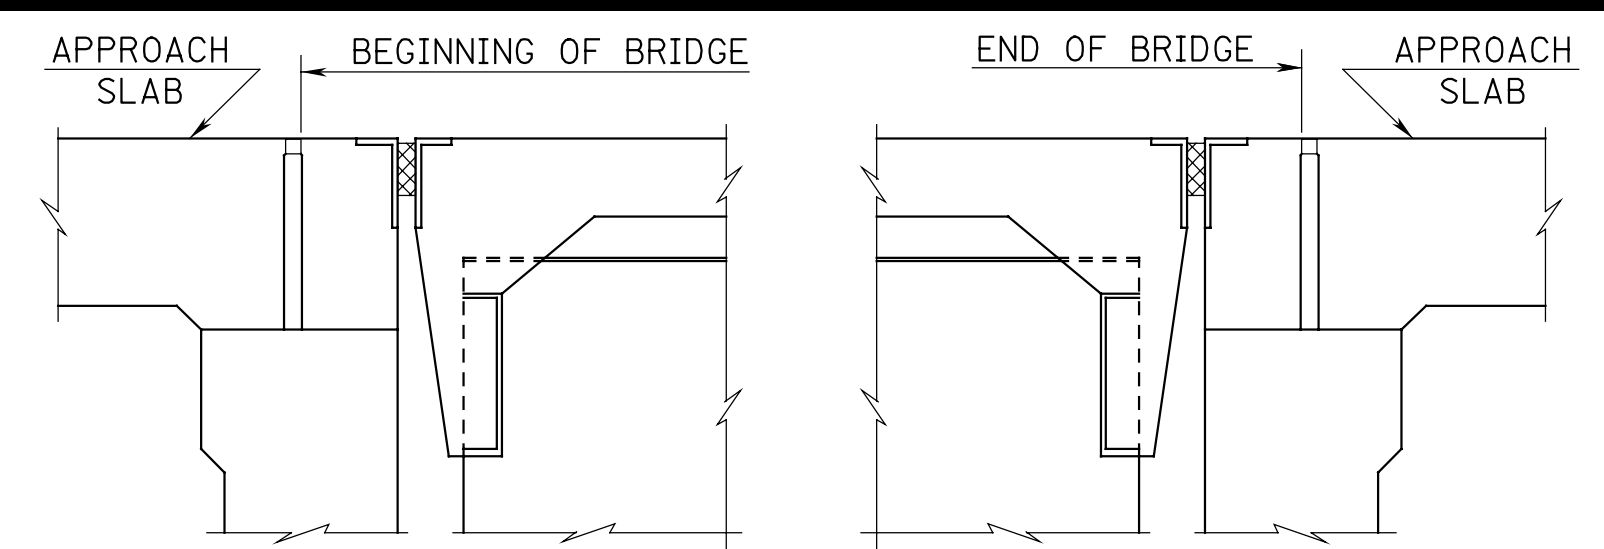


STEEL STRINGERS

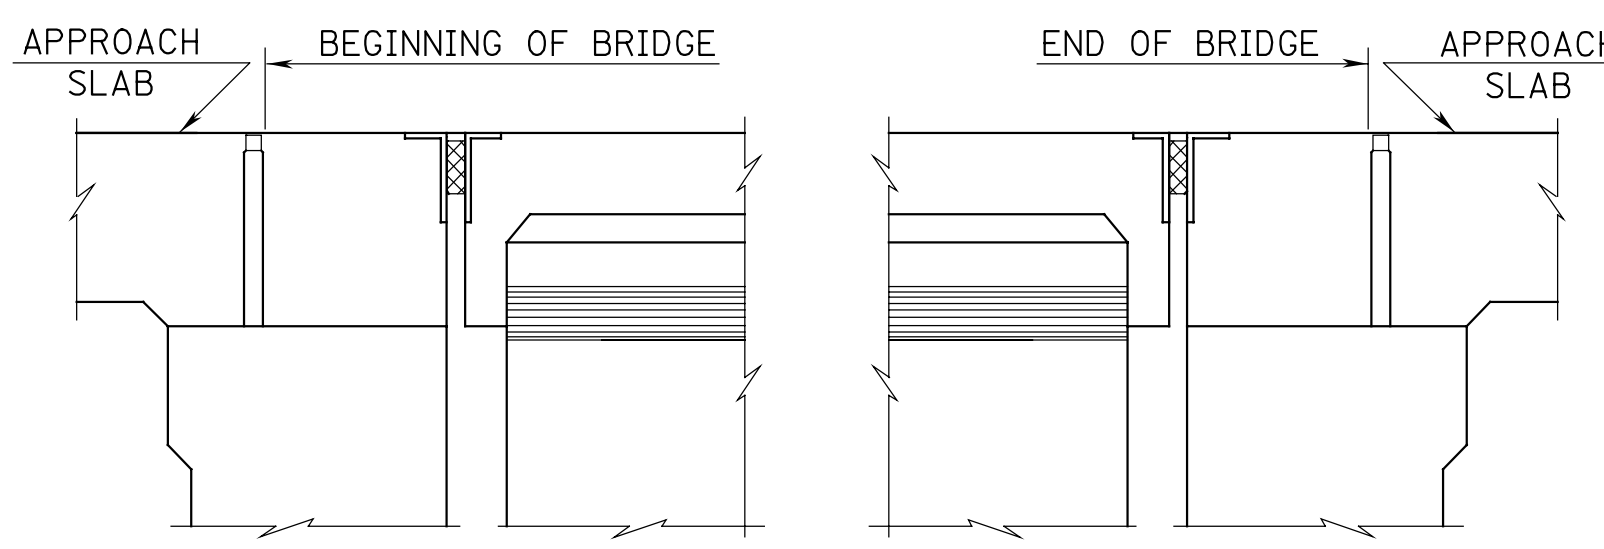


P.C.I. BEAMS

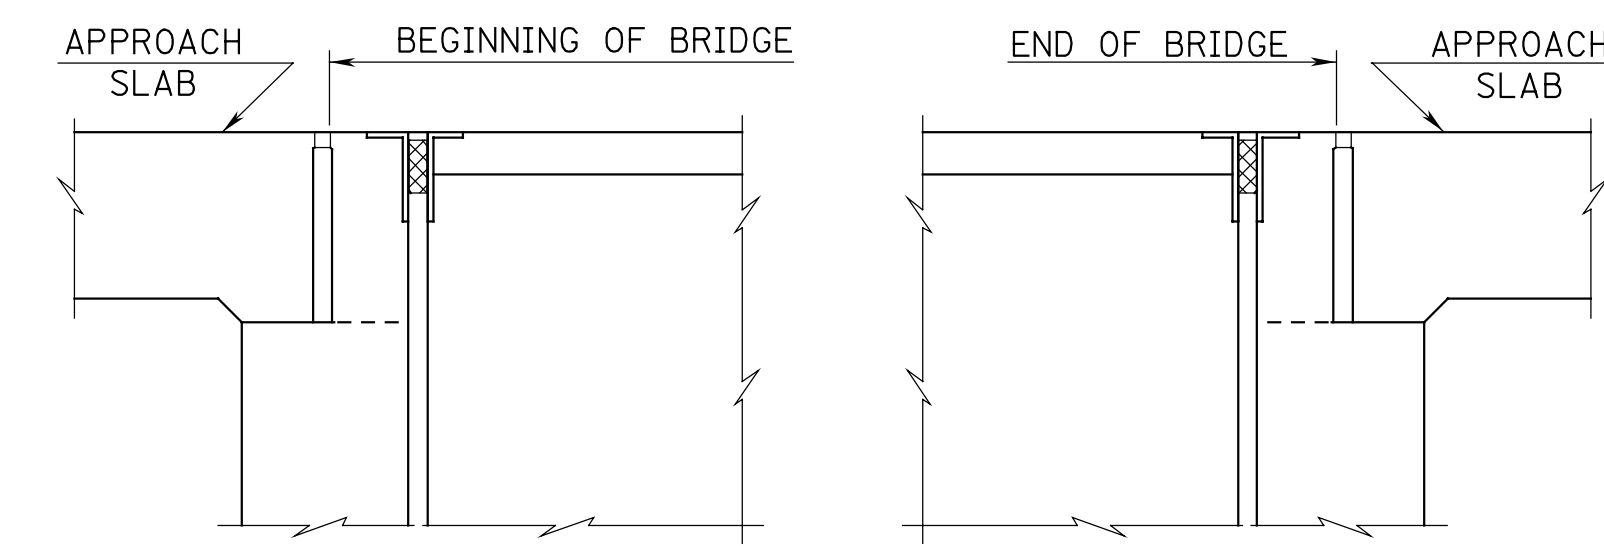


P.C. SLAB AND BOX BEAMS

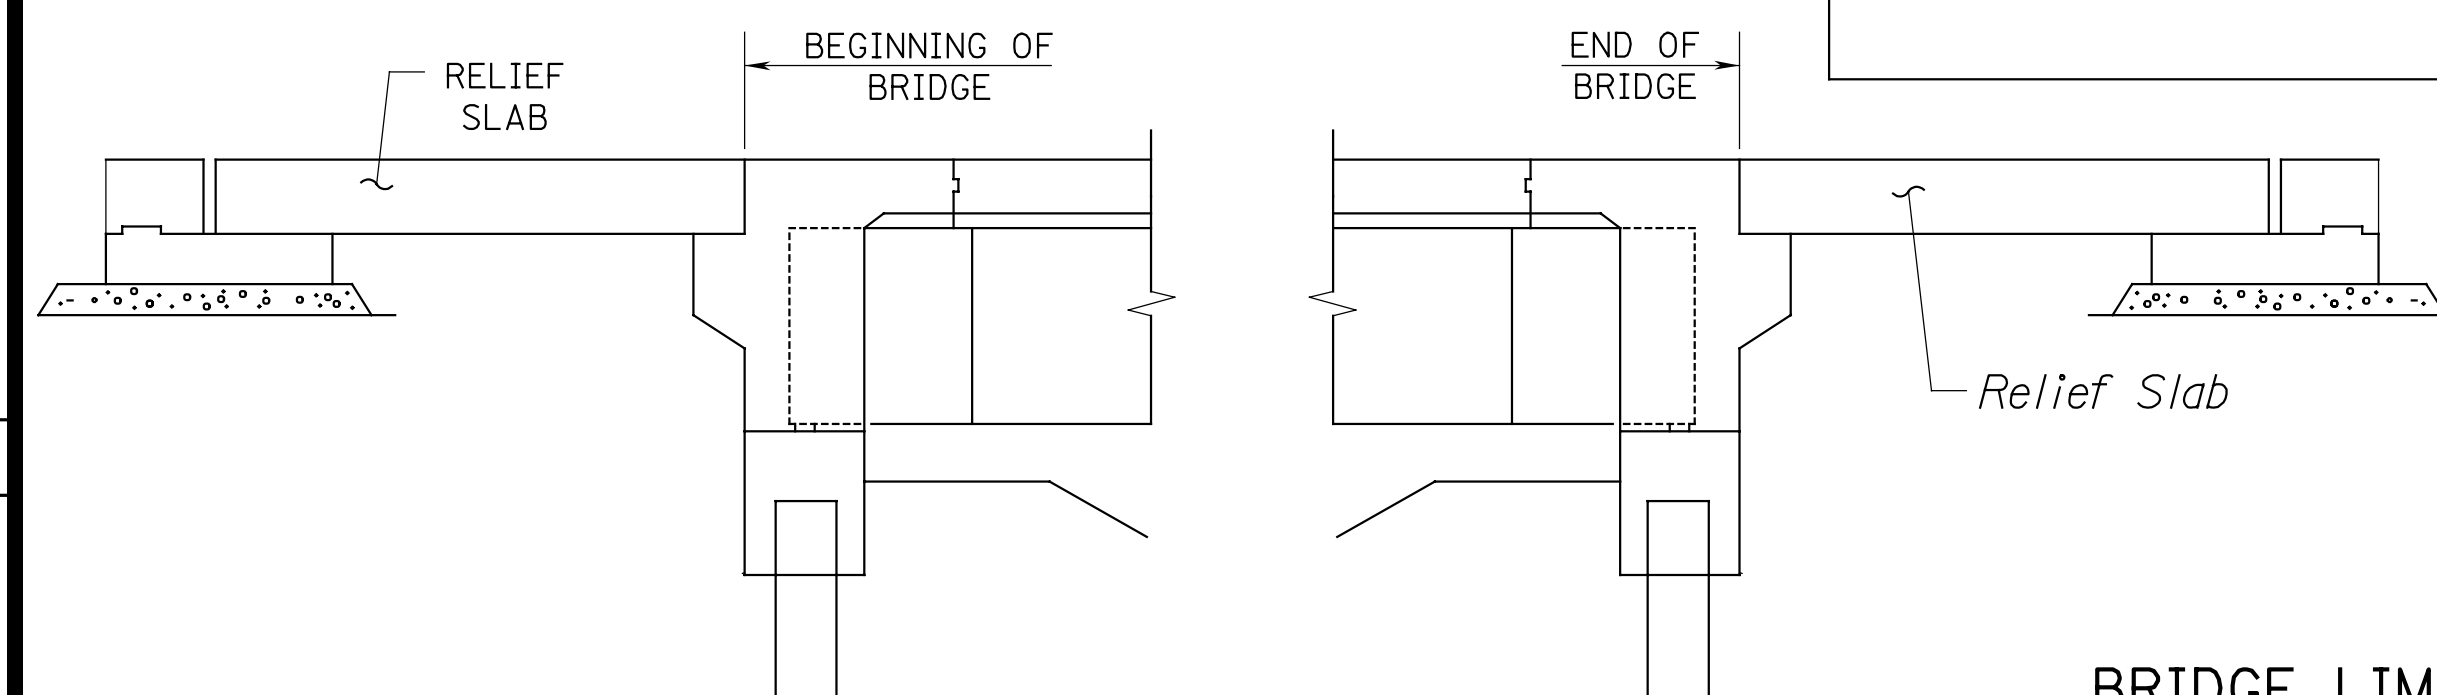


INTEGRAL ABUTMENT BRIDGE

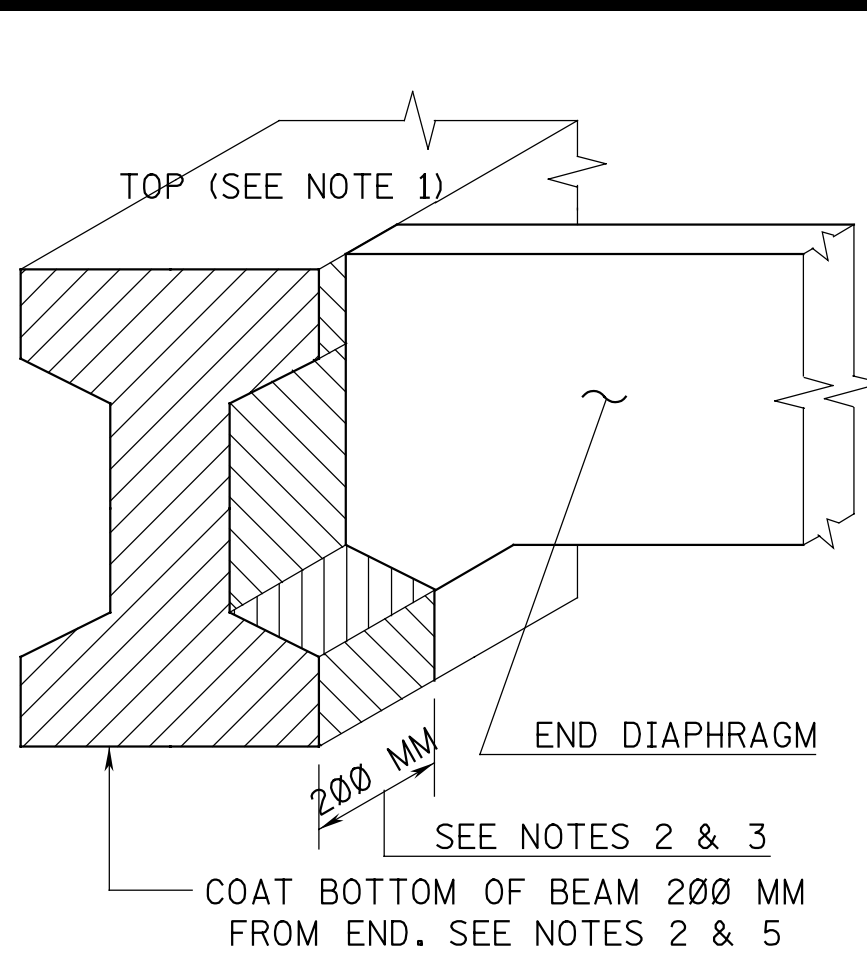

INTERIOR FACE OF BEAMS

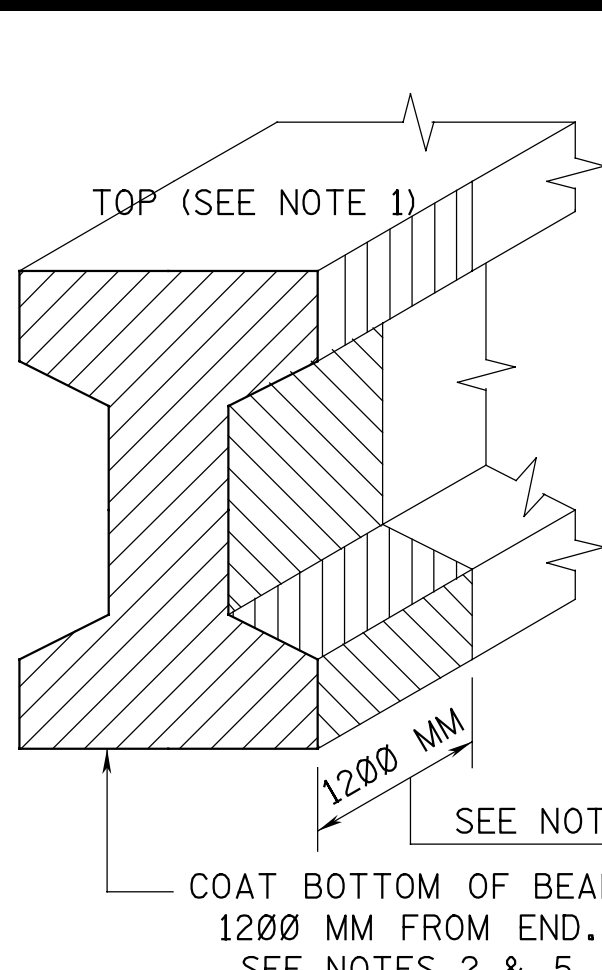

EXTERIOR FACE OF FASCIA BEAMS

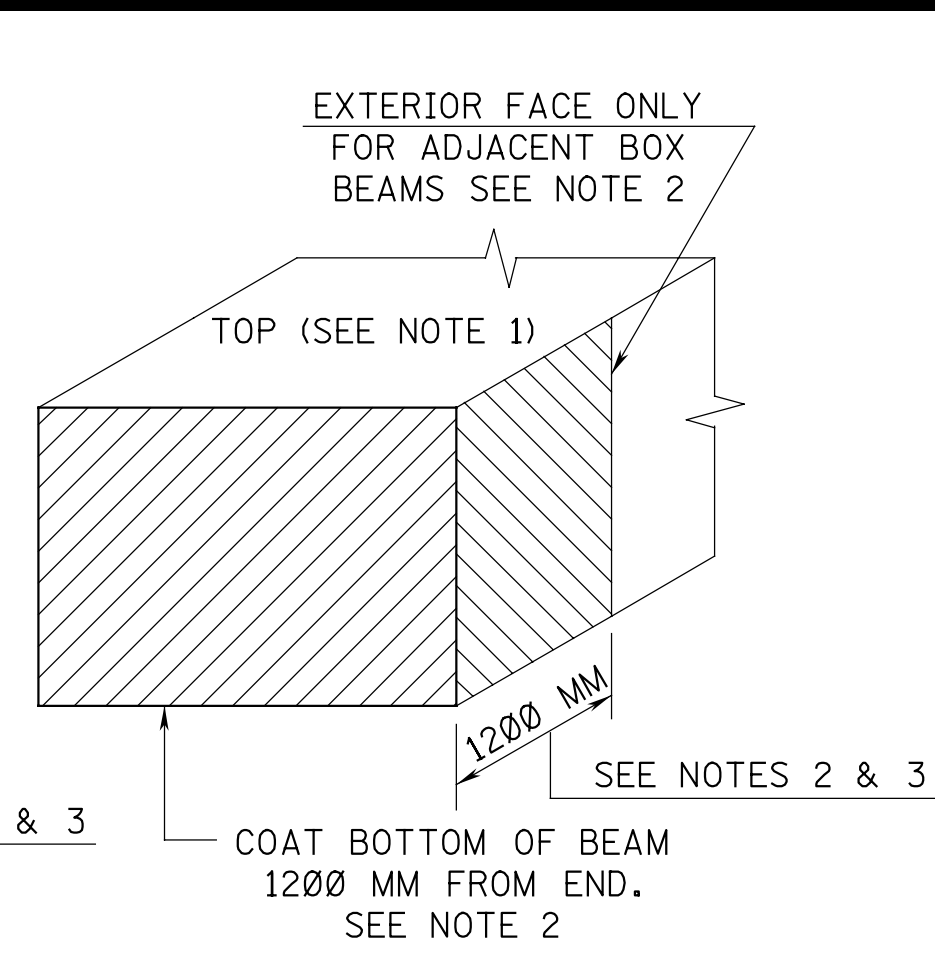


EXTERIOR FACE OF FASCIA BOX BEAMS

NOTES:


1. NO SEALER SHALL BE APPLIED TO THE TOP SURFACE OF ANY BEAM.
2. SEALER SHALL BE APPLIED TO THE ENDS, BOTTOMS AND EXTERIOR SIDES OF FASCIA BEAMS FOR ALL ADJACENT BOX BEAMS. SIDES OF INTERIOR BOX BEAMS SHALL NOT BE COATED. SEALER SHALL BE APPLIED TO THE ENDS, SIDES AND BOTTOMS OF ALL I-BEAMS.
3. THE SEAL COAT SHALL ONLY BE APPLIED TO BEAM ENDS UNDER DECK JOINTS.
4. VOIDED SLAB BEAMS SIMILAR TO BOX BEAM DETAILS FOR EPOXY WATERPROOFING SEAL COAT LIMITS.
5. EPOXY WATERPROOFING SEAL COAT SHALL BE OMITTED FROM THE BEARING CONTACT AREAS FOR VARIOUS TYPES OF BEARINGS, CHECK BEARING MANUFACTURER'S RECOMMENDATIONS.

PRESTRESSED CONCRETE I-BEAMS, VOIDED SLAB AND BOX BEAMS
EPOXY WATERPROOFING SEAL COAT LIMITS


BCD-7.2

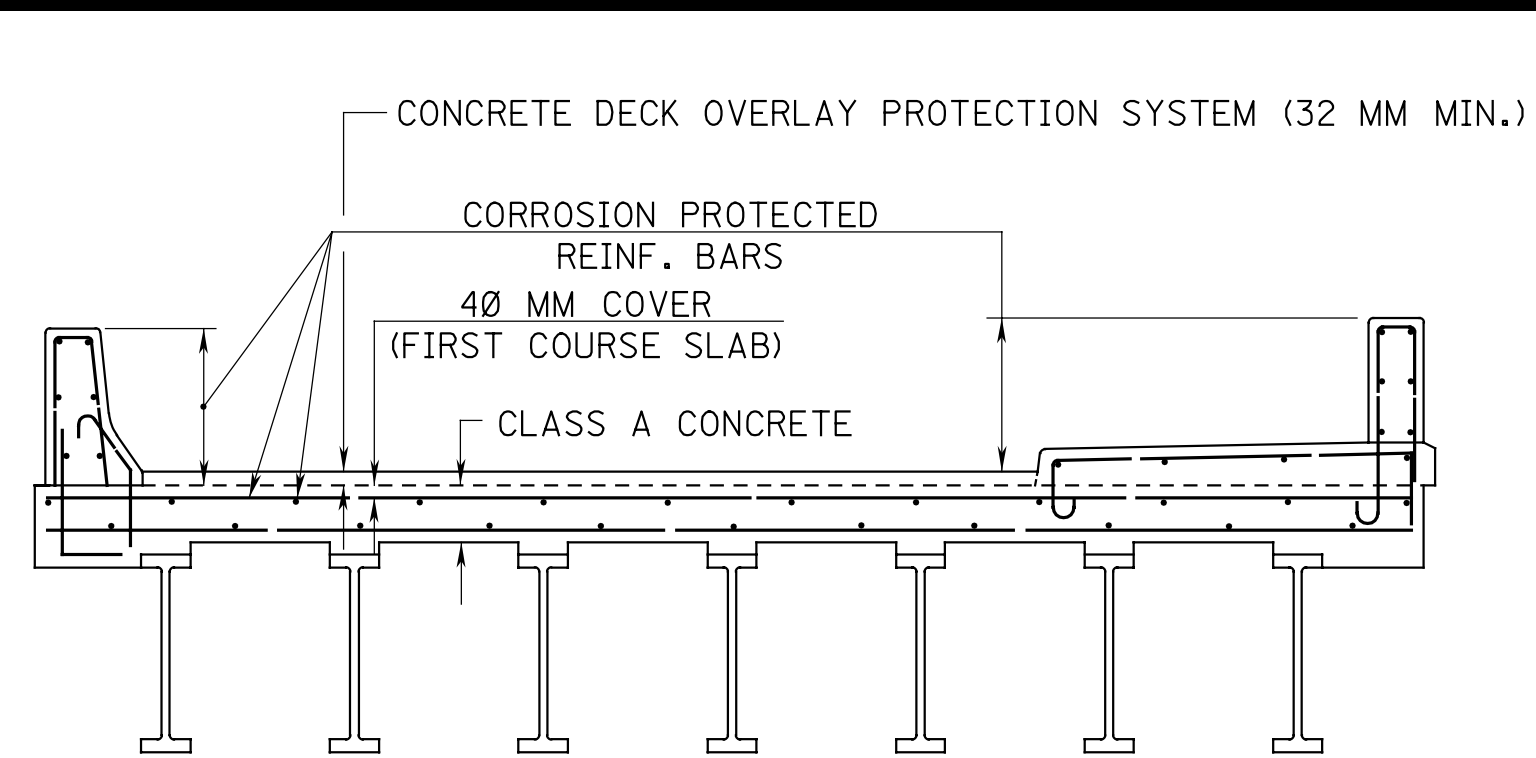

TWO-COURSE CONCRETE DECK SLAB

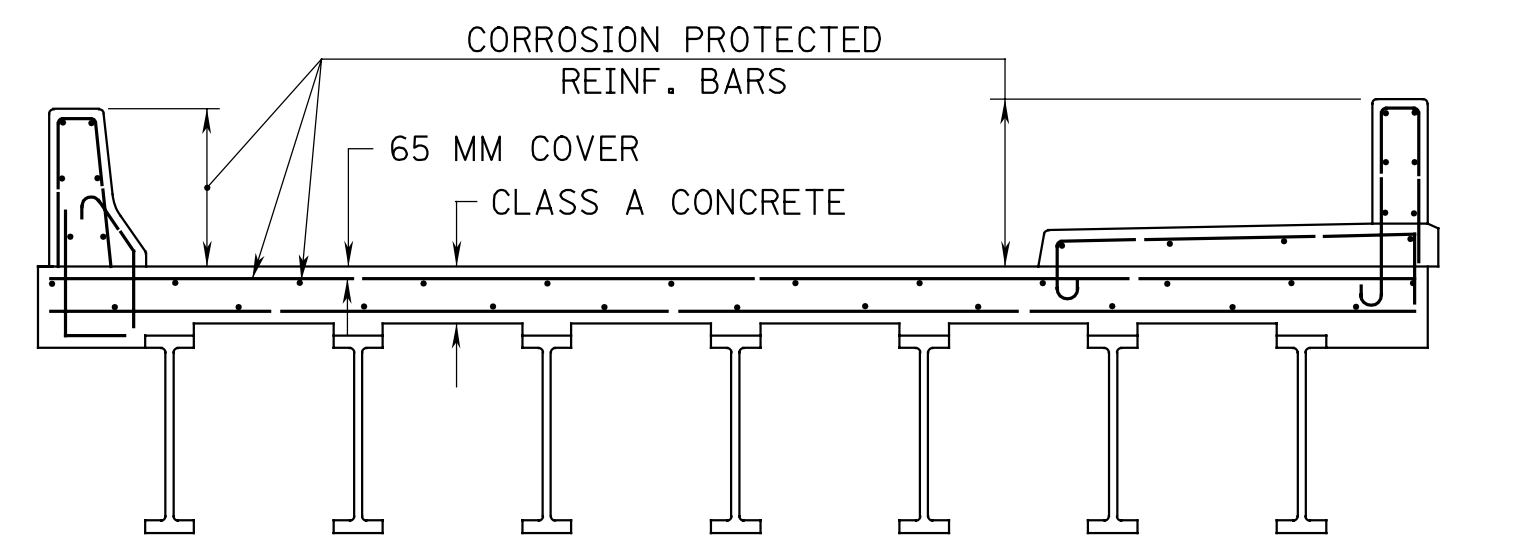

ONE-COURSE CONCRETE DECK SLAB

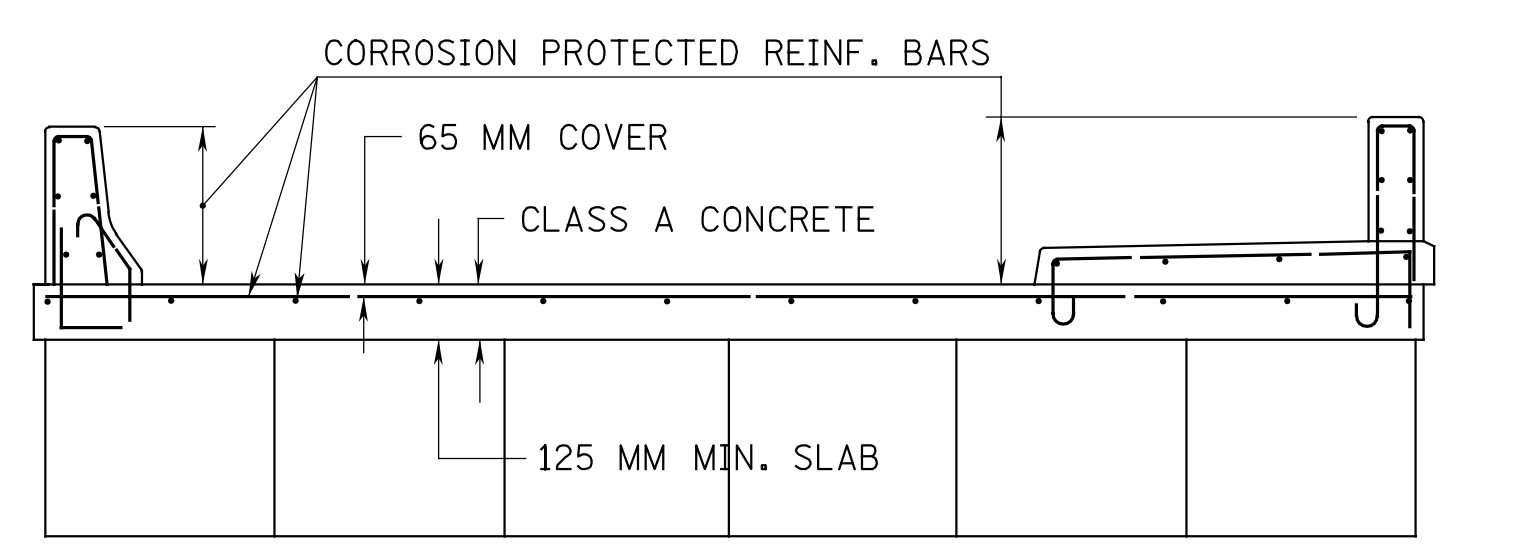


CONCRETE OVERLAY SLAB ON PRESTRESSED CONCRETE VOIDED SLAB OR BOX BEAMS

NOTE:

ALL REINFORCEMENT BARS IN PARAPETS AND SIDEWALKS SHALL BE EPOXY COATED.

BRIDGE DECK CONSTRUCTION PROTECTIVE SYSTEMS (NEW BRIDGE DECKS)

BCD-7.3

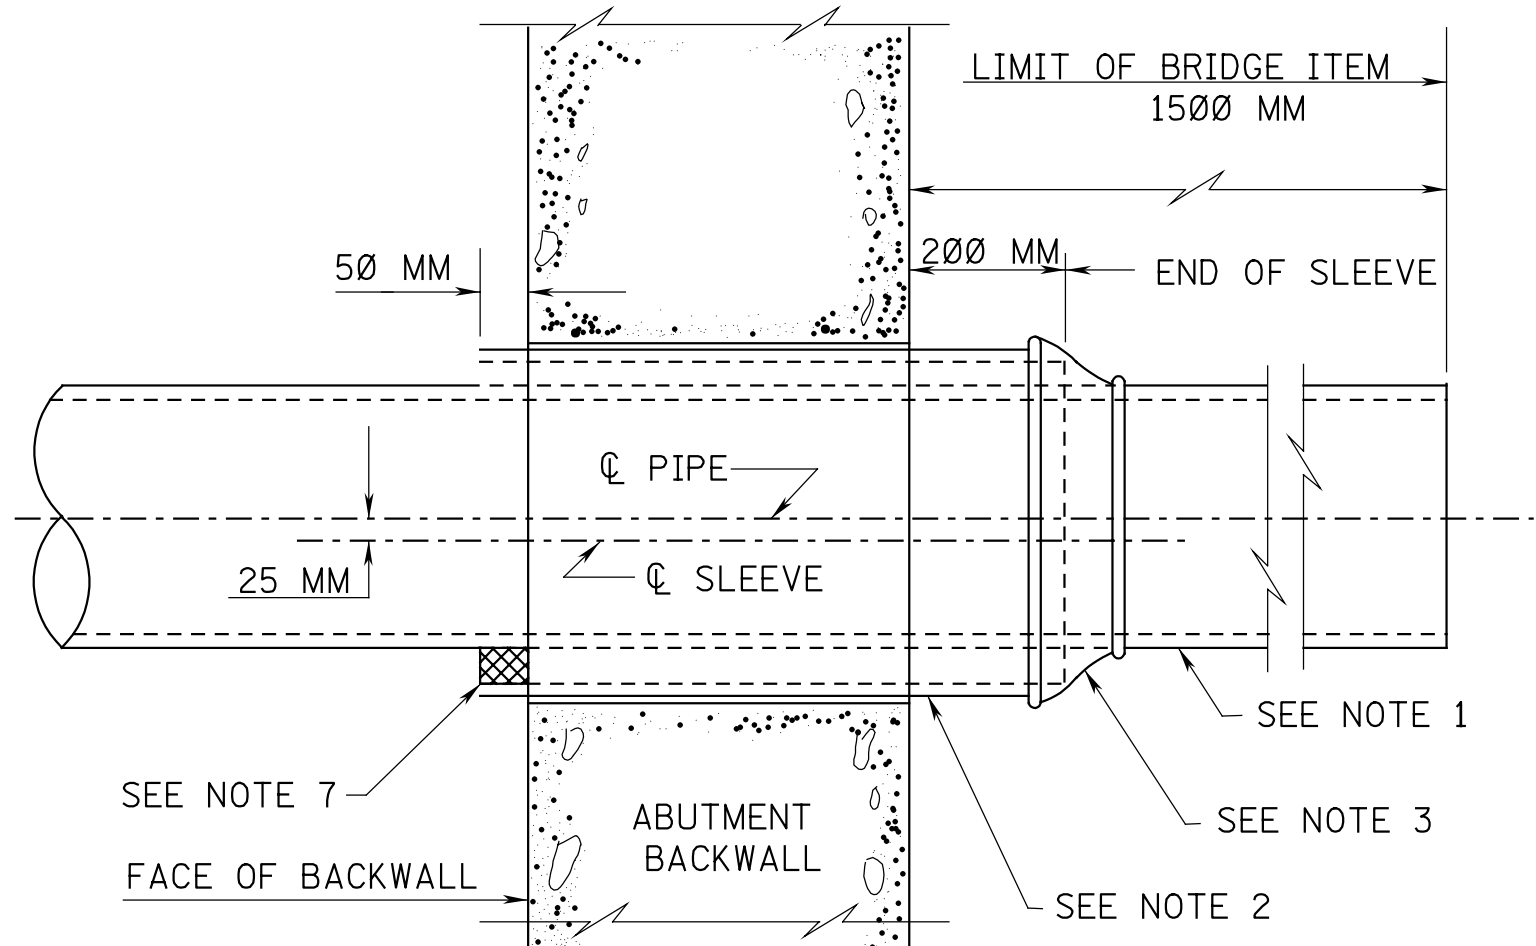

SLEEVE DETAIL FOR STEEL GAS MAINS

NOTES:


1. GAS MAIN FURNISHED AND INSTALLED BY UTILITY COMPANY.
2. GALVANIZED SLEEVE FURNISHED AND INSTALLED BY CONTRACTOR.
3. CASING SEAL FURNISHED AND INSTALLED BY UTILITY COMPANY.
4. ENDS OF SLEEVE SHALL BE CUT SQUARE AND FREE FROM BURRS.
5. GRADE (SLOPE) OF SLEEVE SHALL BE SAME AS GRADE OF GAS MAIN.
6. C OF GAS MAIN SHALL BE INSTALLED 25 MM HIGHER THAN C OF SLEEVE.
7. BLOCK INSTALLED TO INITIALLY POSITION THE PIPE AND SHALL BE REMOVED AFTER GAS MAIN APPROACH ROAD HAS BEEN CONNECTED AND BACKFILLED AND COMPACTED FOR BOTTOM HALF OF THE PIPE.
8. PIPE AND SLEEVE SHALL BE TEMPORARILY PLUGGED.
9. THE OPENING BETWEEN THE PIPE AND THE SLEEVE SHALL BE PACKED WITH HEMP, JUTE OR SIMILAR MATERIAL TO PREVENT LEAKAGE THROUGH THE BACKWALL.

BCD-7

NEW JERSEY DEPARTMENT OF TRANSPORTATION

BRIDGE CONSTRUCTION DETAILS
MISCELLANEOUS
BRIDGE ITEMS

BCD-7.5

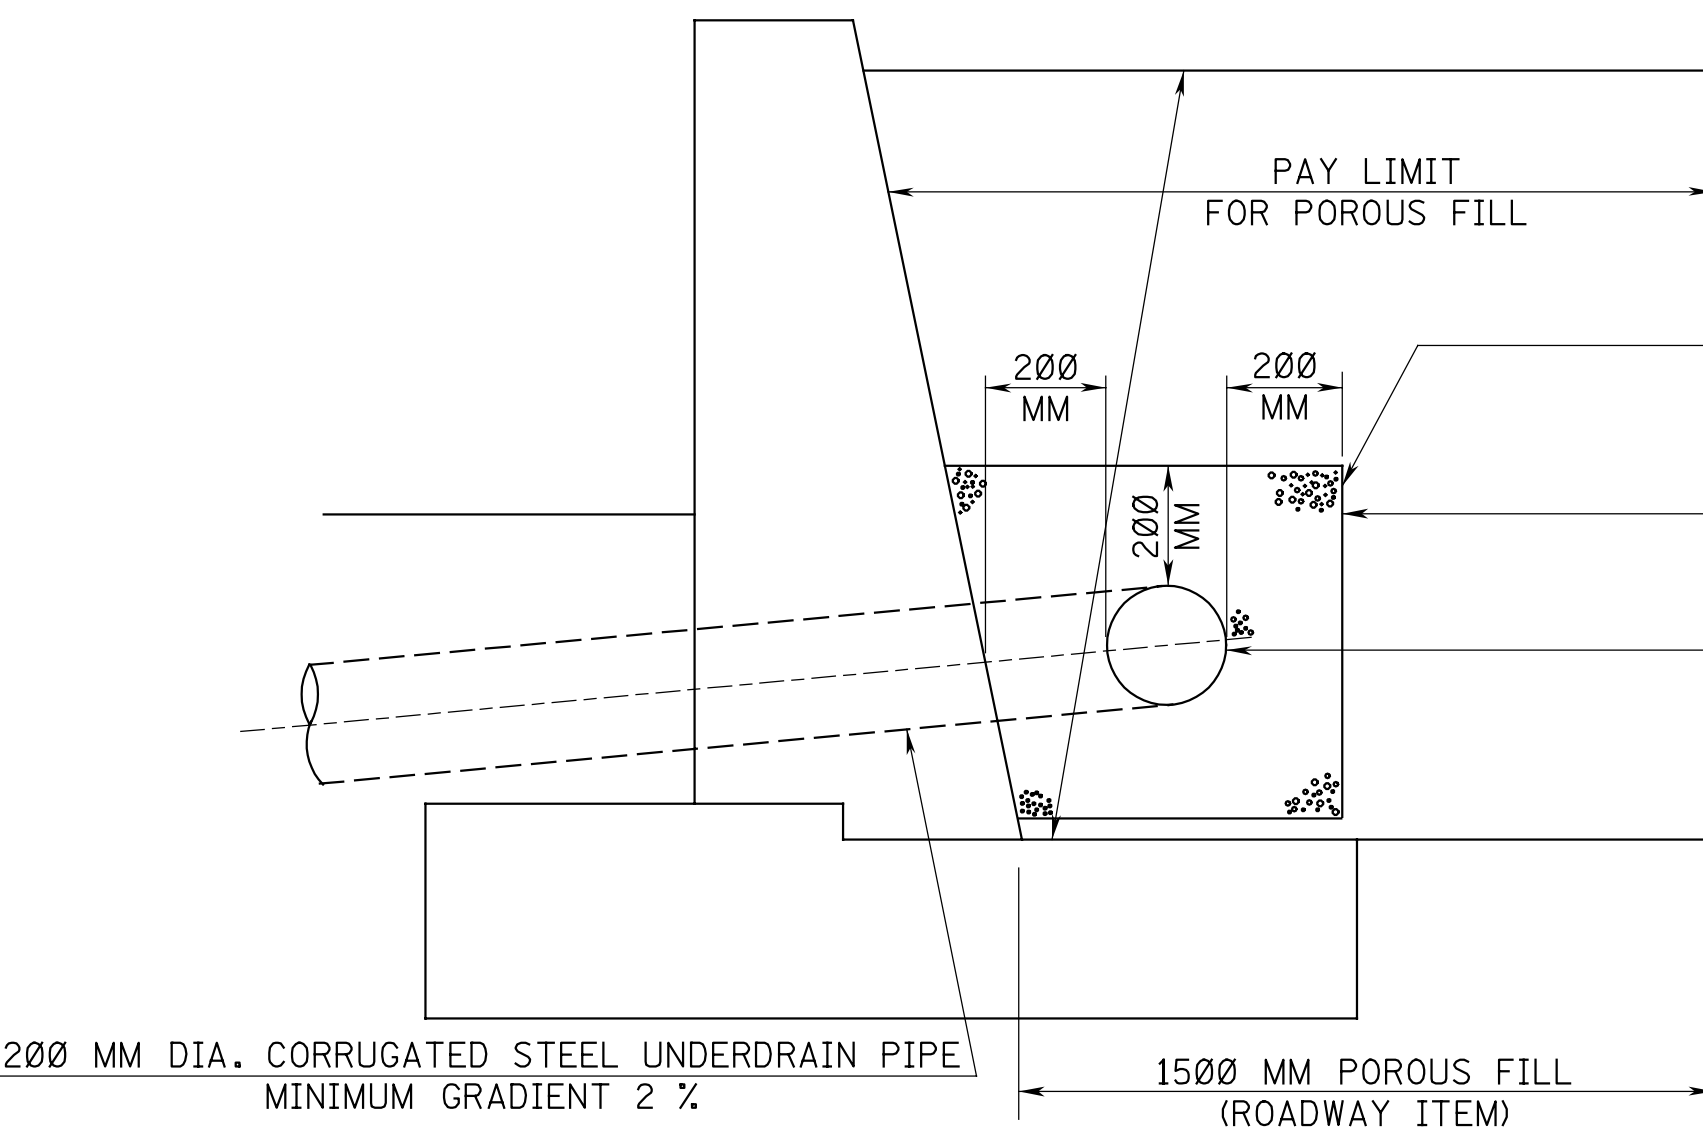


DRAINAGE BACK OF WALL

NOTE:


1. DRAINAGE FOR ABUTMENT WALL STEMS ARE SIMILAR.
2. THE COST OF GEOTEXTILE AND STONE POCKET SHALL BE INCLUDED IN THE PAYMENT FOR 200 MM DIA. PERFORATED UNDERDRAIN.

BCD-7.4




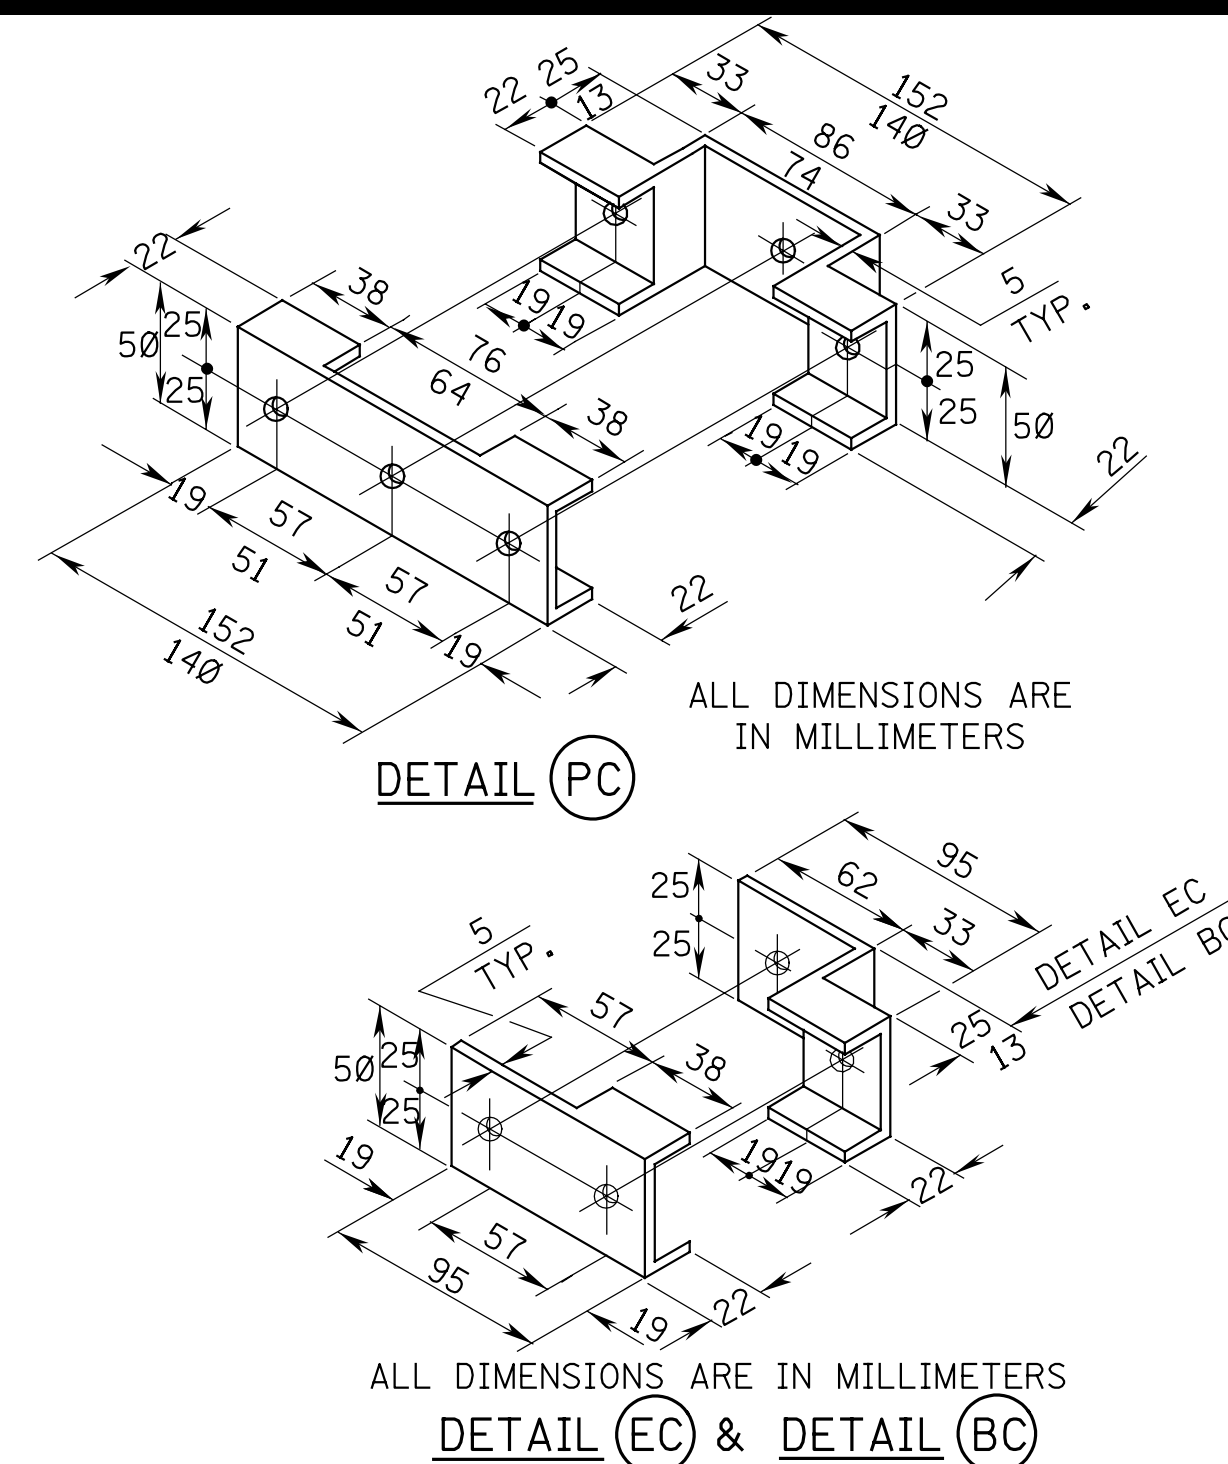

SHOP DRAWINGS SHALL BE SUBMITTED ACCORDING TO THE NJDOT SPECIFICATIONS.

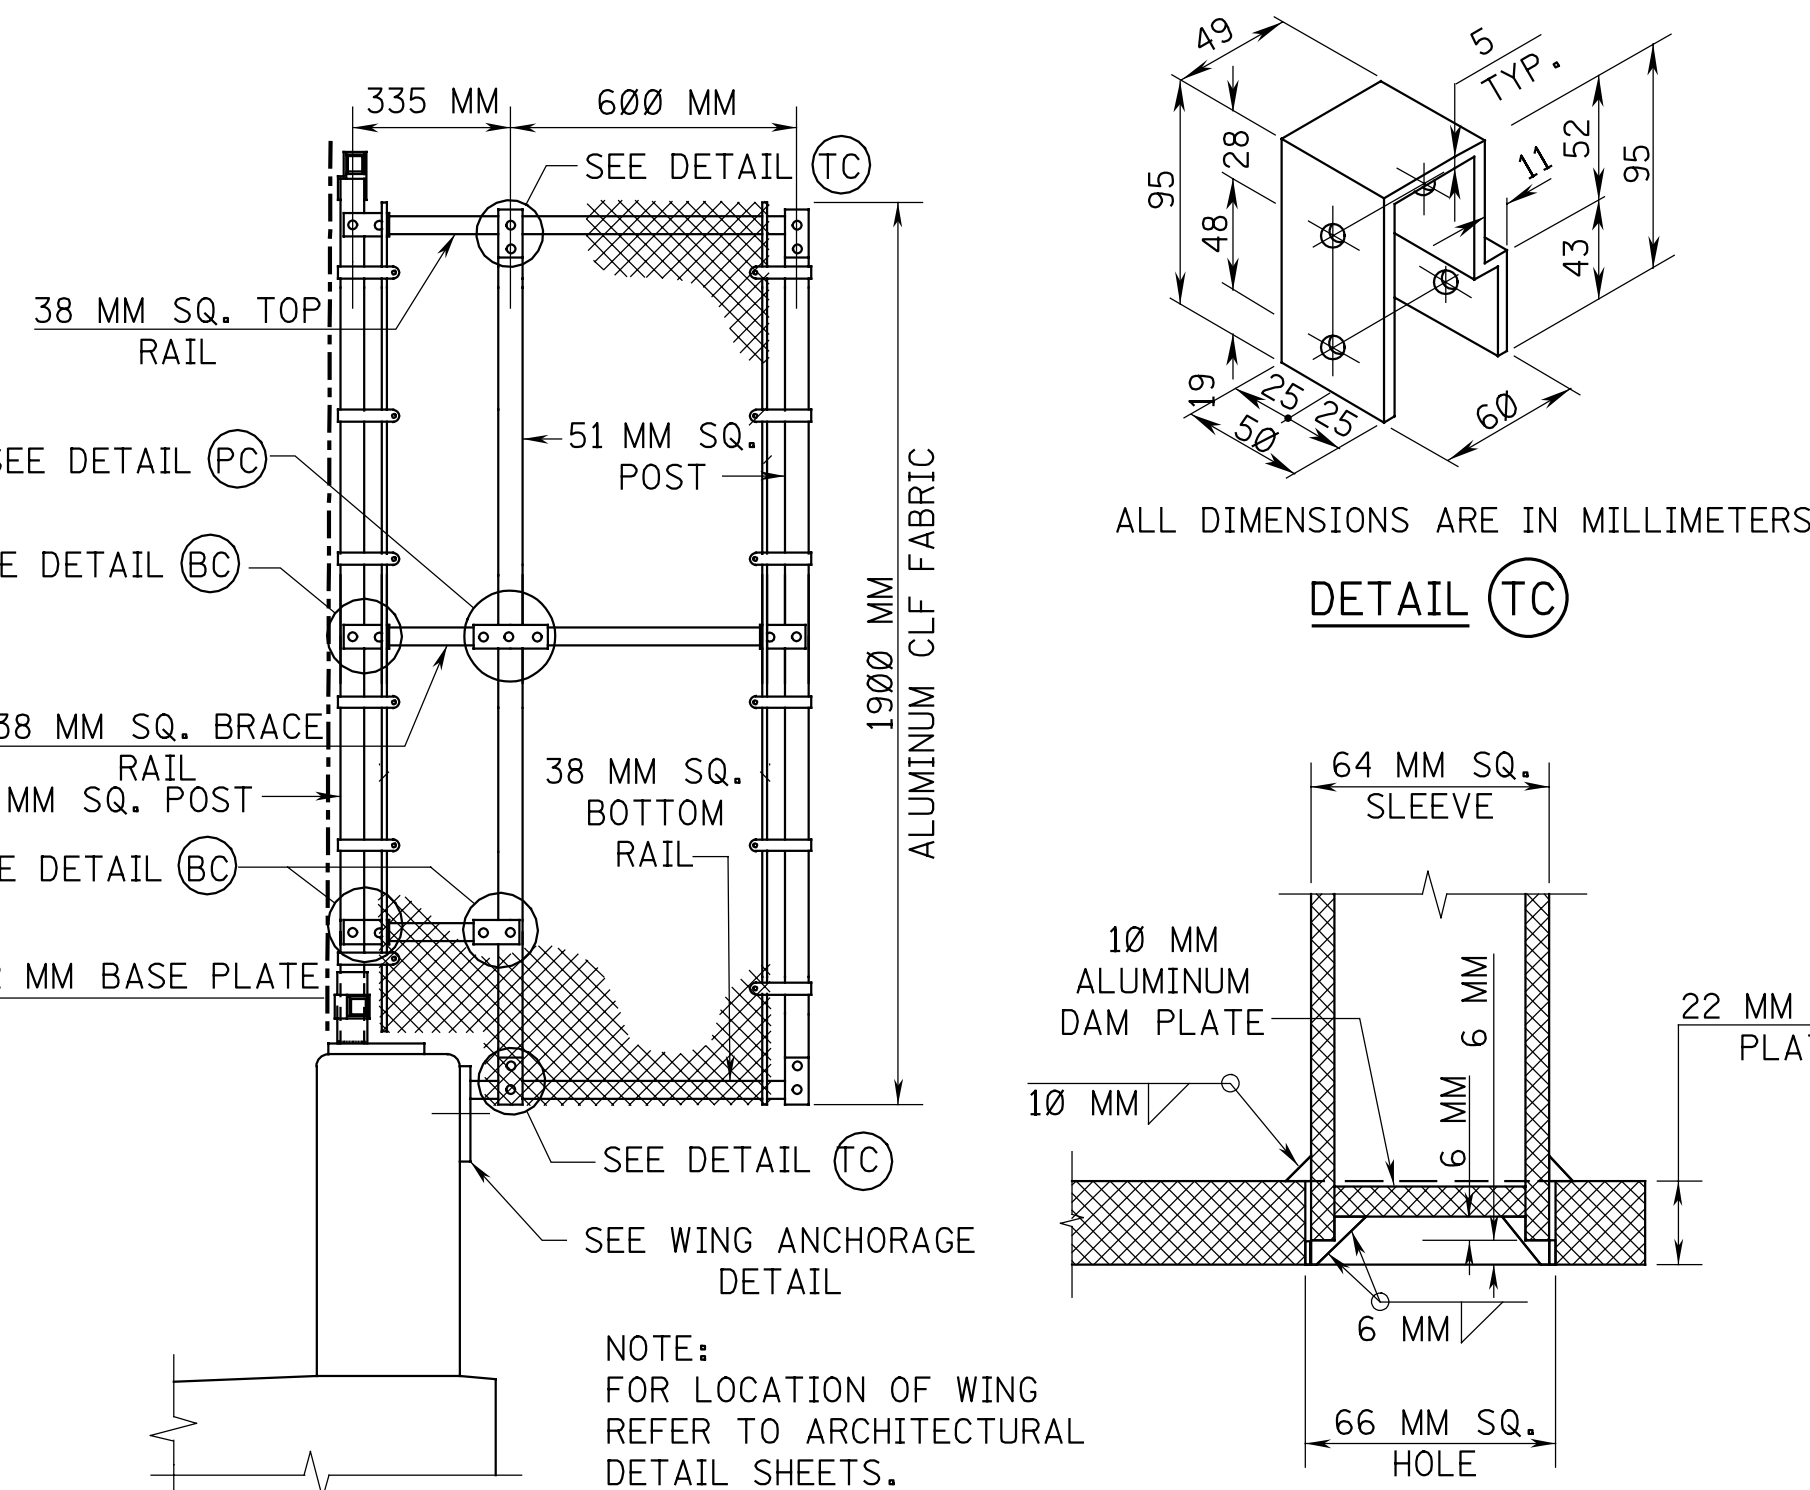


DETAIL OF SLEEVE ATTACHMENT

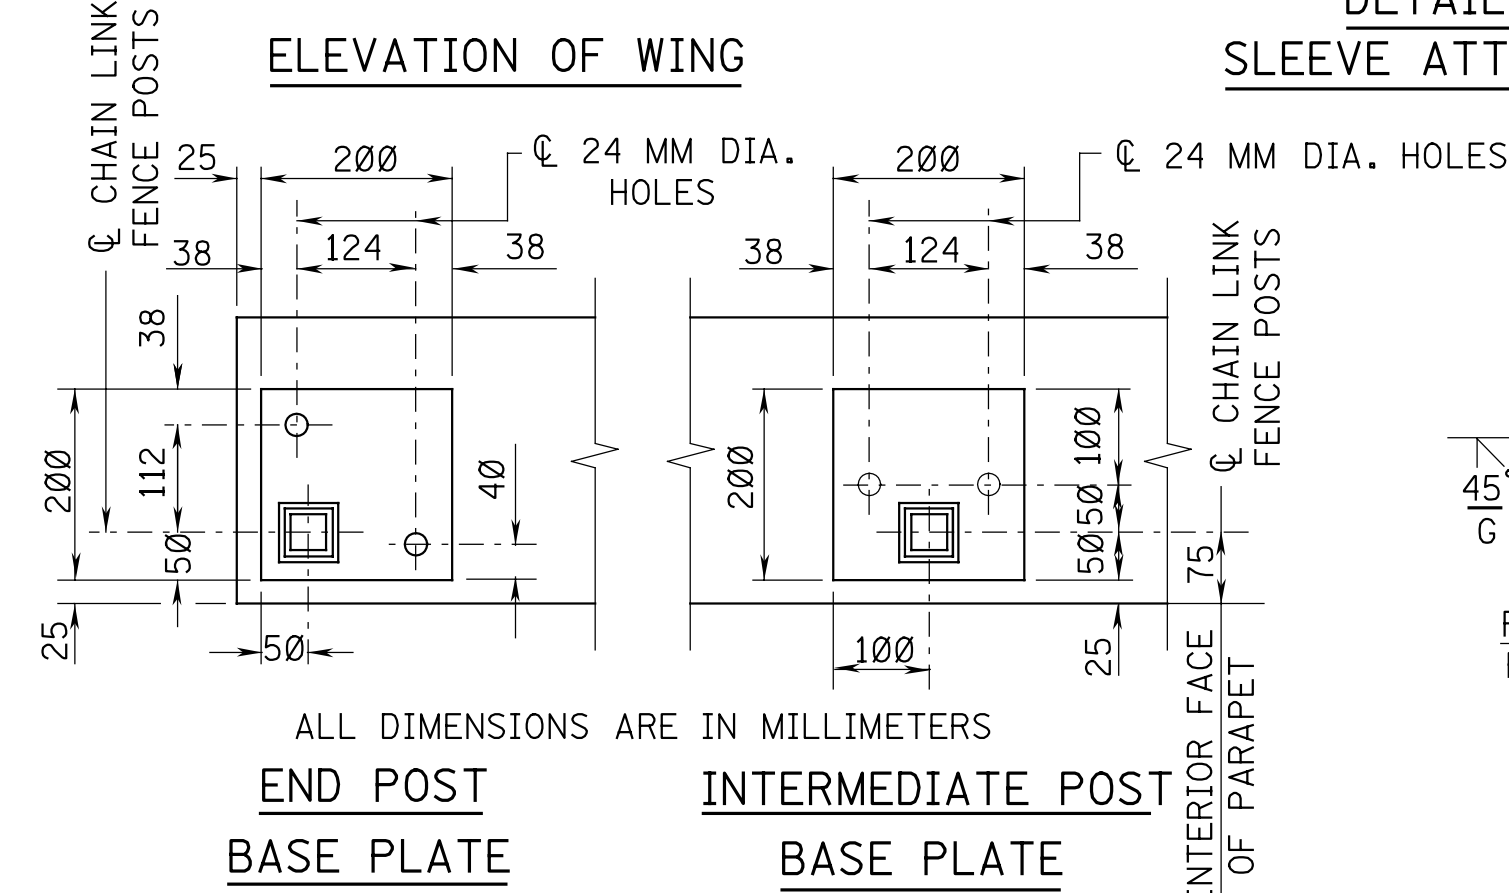

END POST
BASE PLATE



INTERMEDIATE POST
BASE PLATE

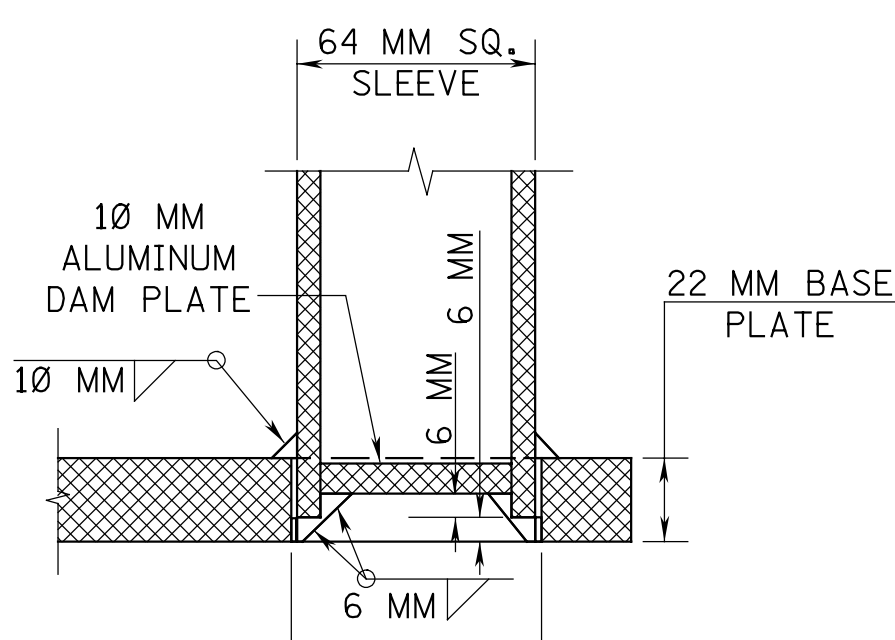

DAM PLATE



128
129

S-I-P FORMS BETWEEN STRINGERS VARIABLE SLAB ELEVATION NORMAL L SUPPORTS

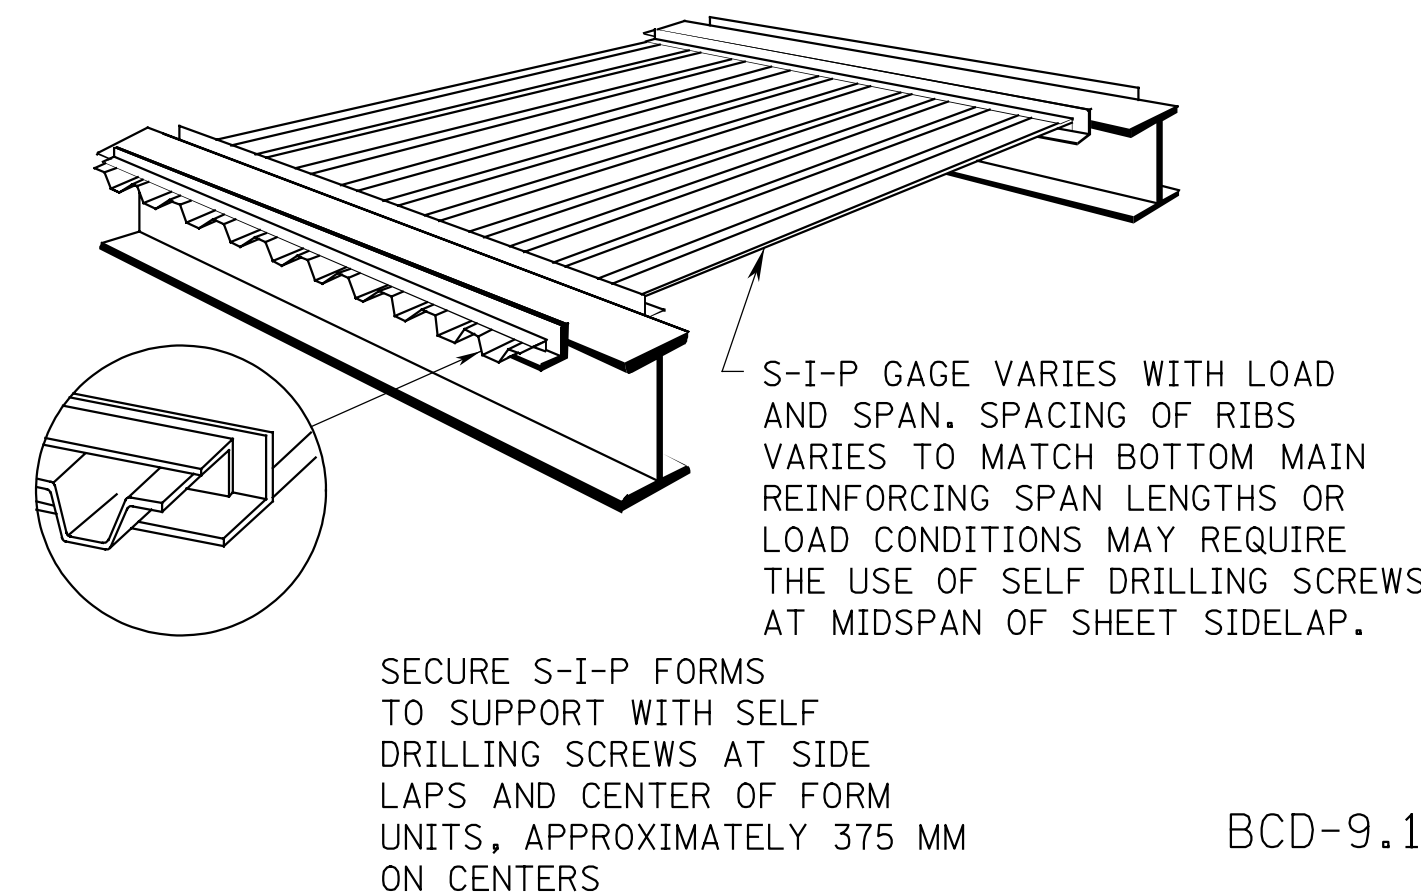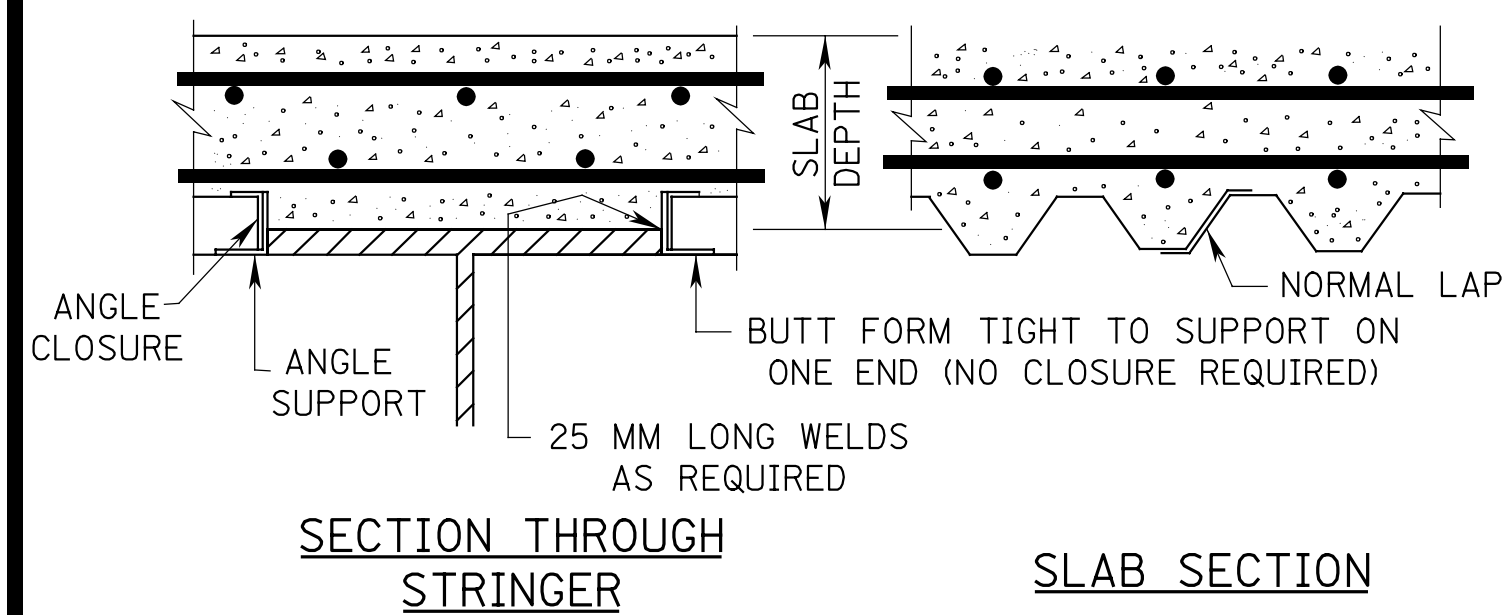



BCD-9.1

S-I-P FORMS BETWEEN STRINGERS VARIABLE SLAB ELEVATION INVERTED L SUPPORTS

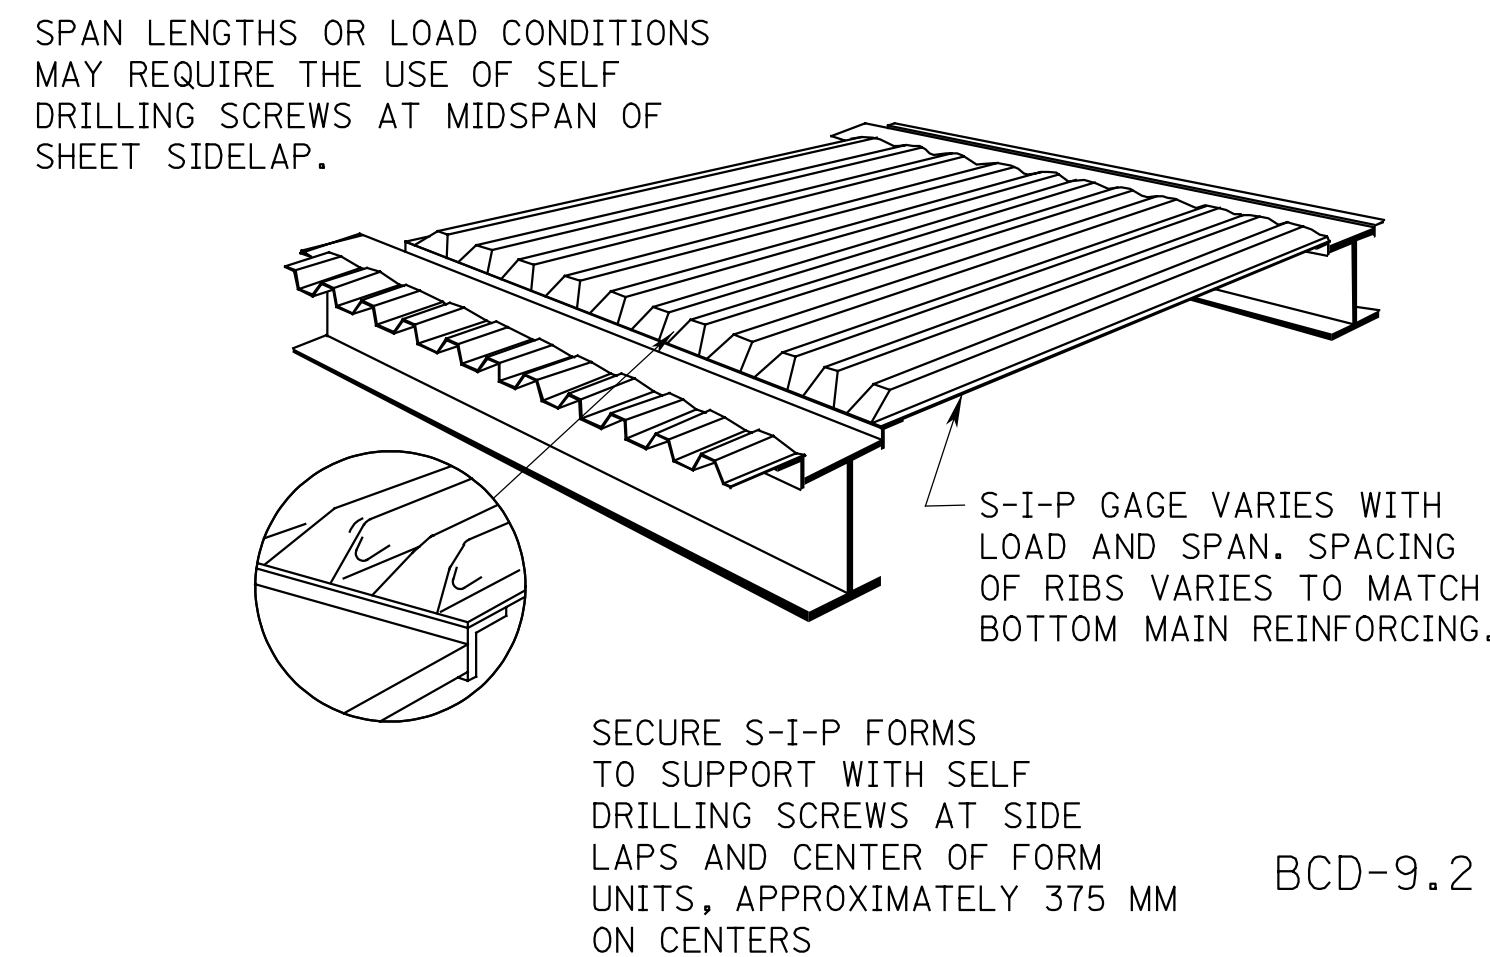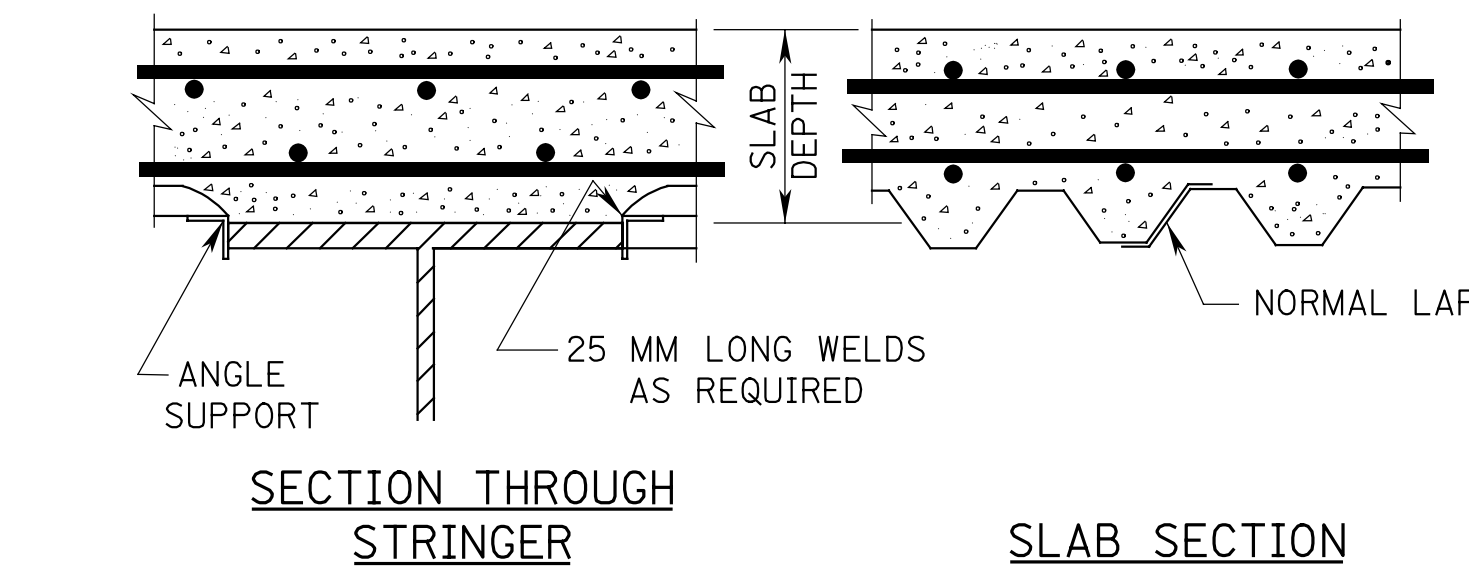



BCD-9.2

S-I-P FORMS WITH ADJUSTABLE SUPPORTS NOT WELDED TO STRINGERS (TO BE USED IN THE TENSION ZONE OF CONTINUOUS SPAN BRIDGES)

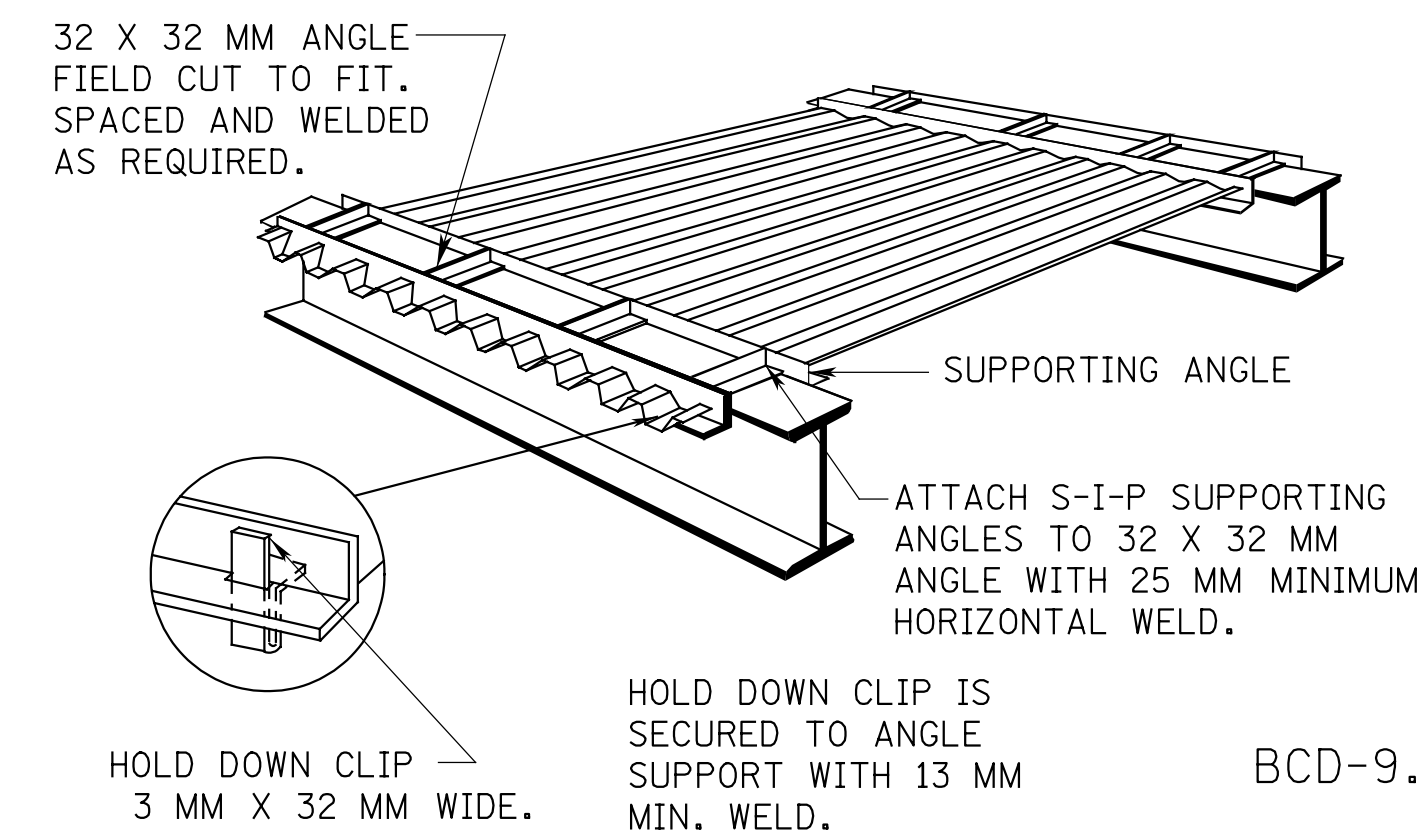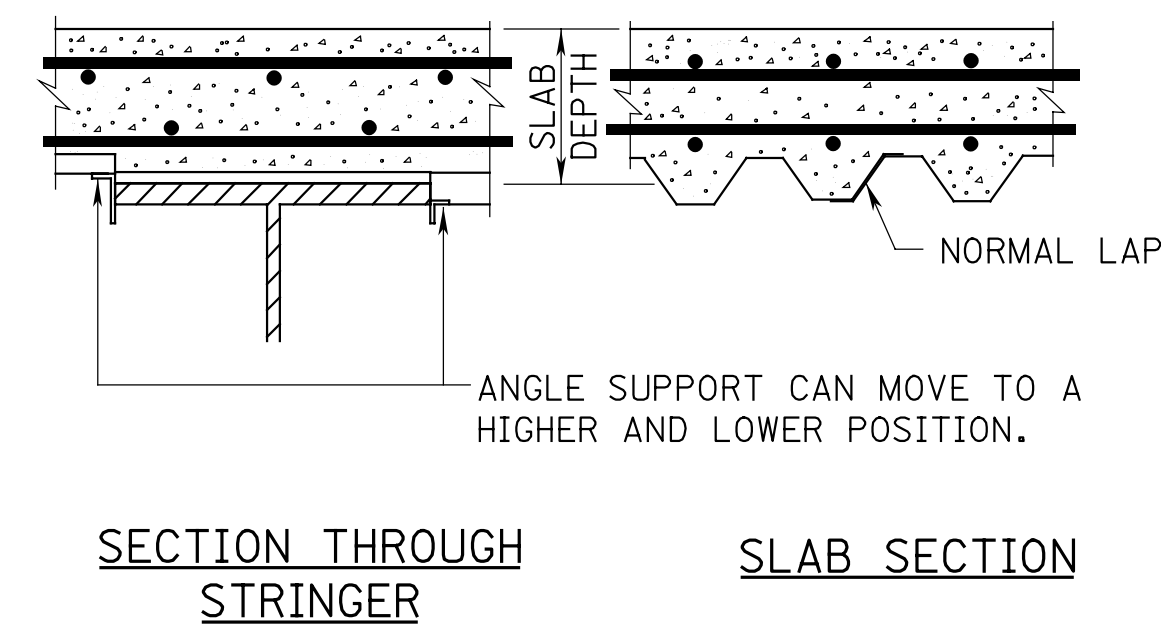






BCD-9.3

S-I-P FORMS WITH ADJUSTABLE L SUPPORTS STRINGER FLANGE ENCASEMENT PROVIDED

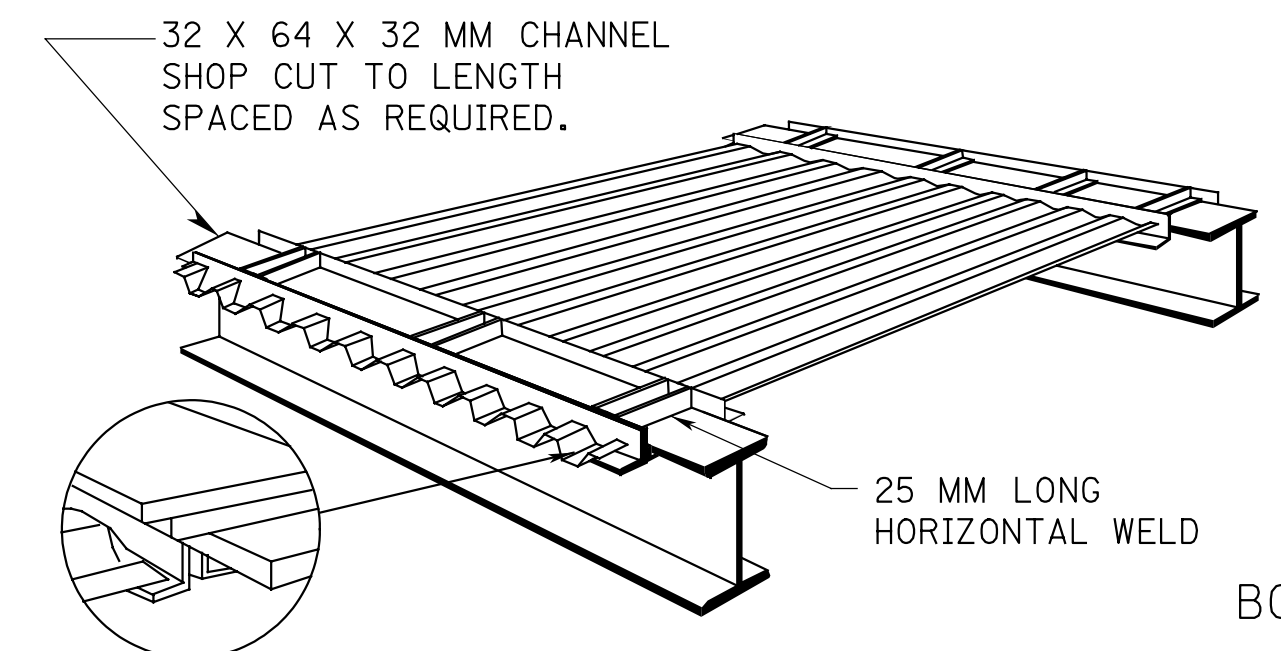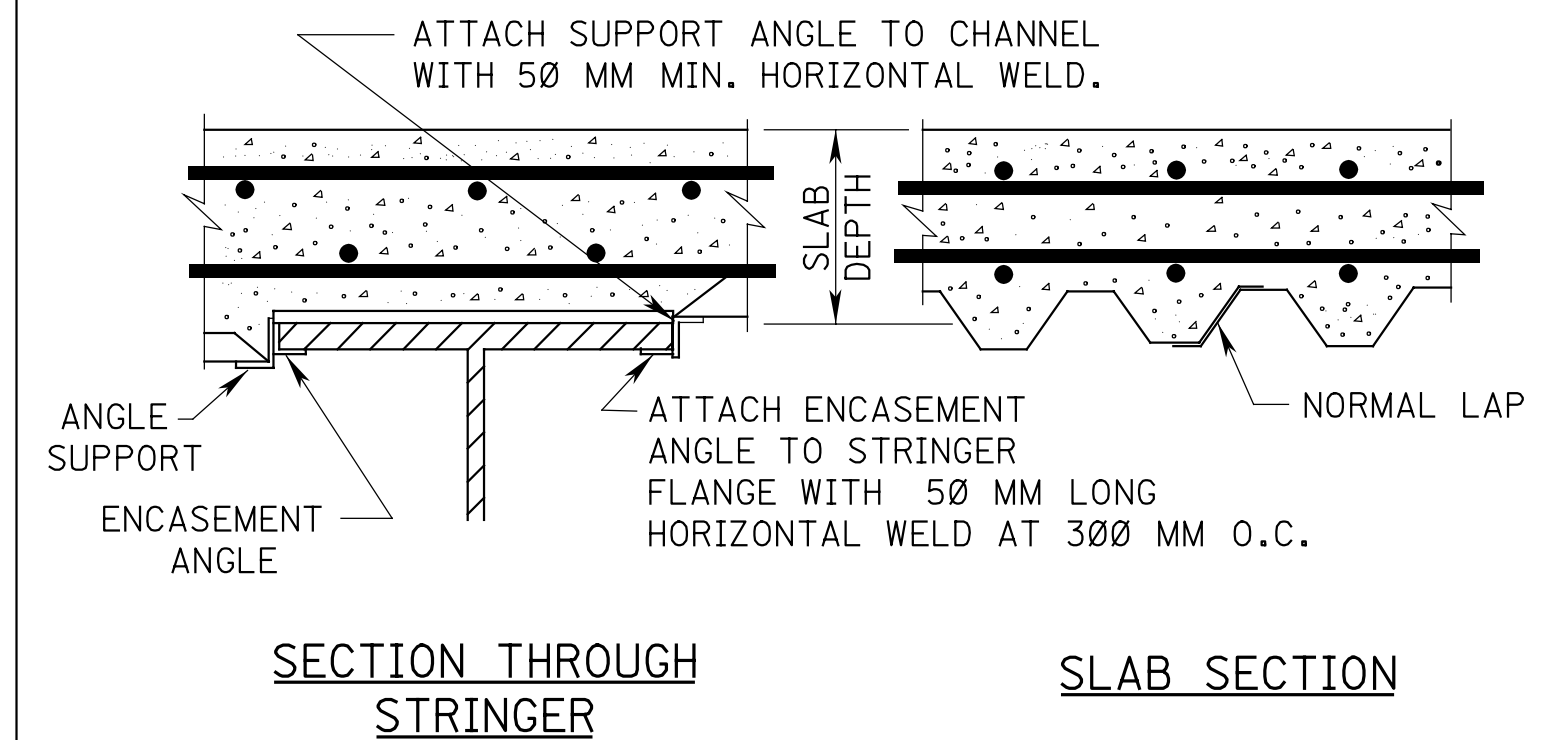

BCD-9.4


S-I-P FORMS BETWEEN PRECAST CONCRETE STRINGERS

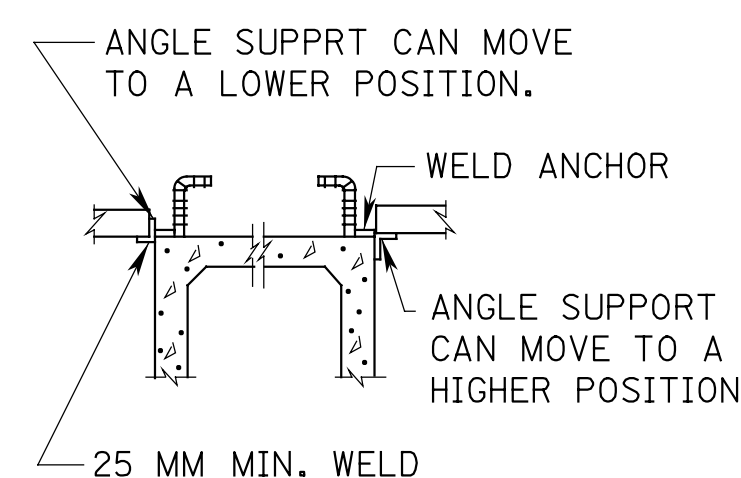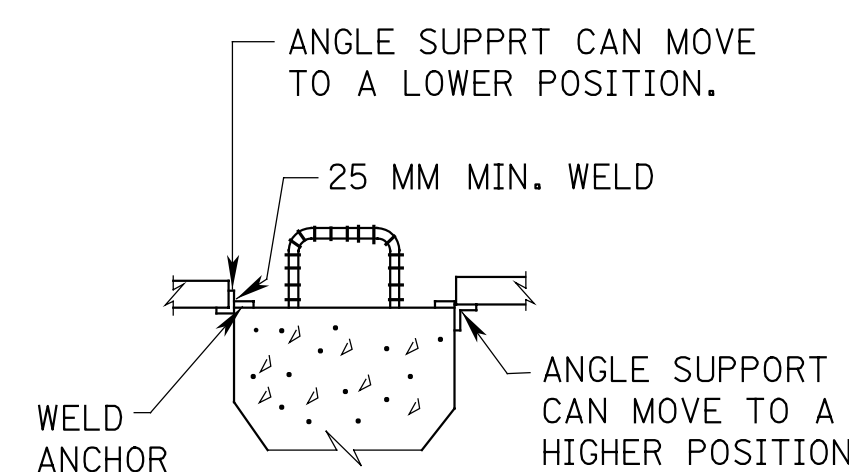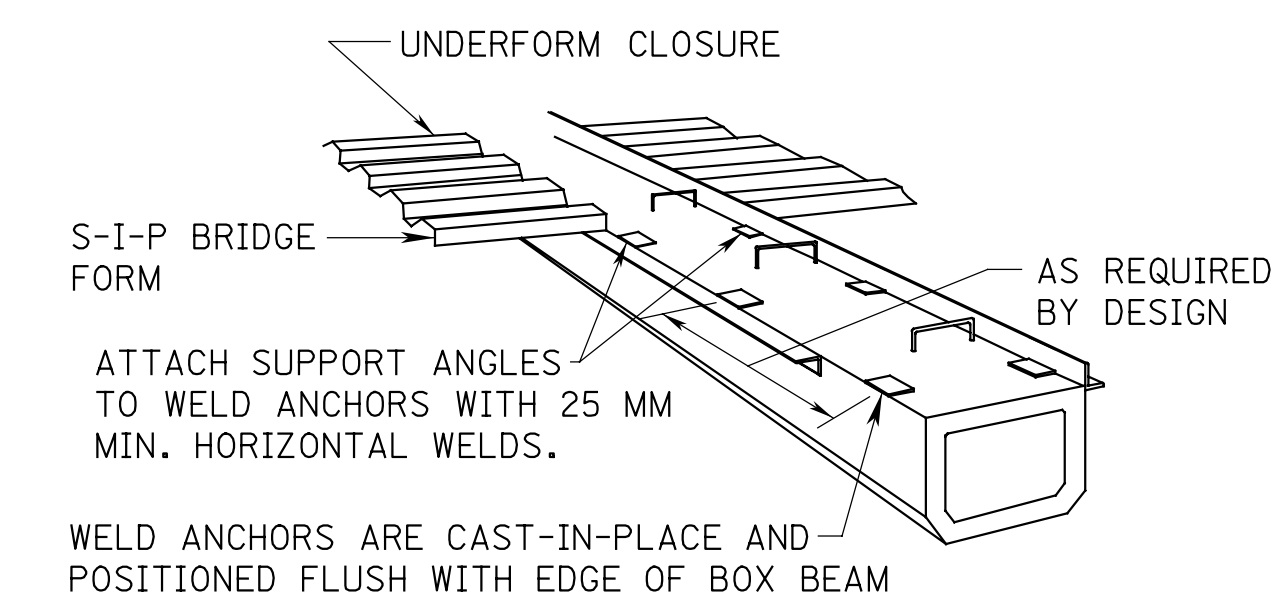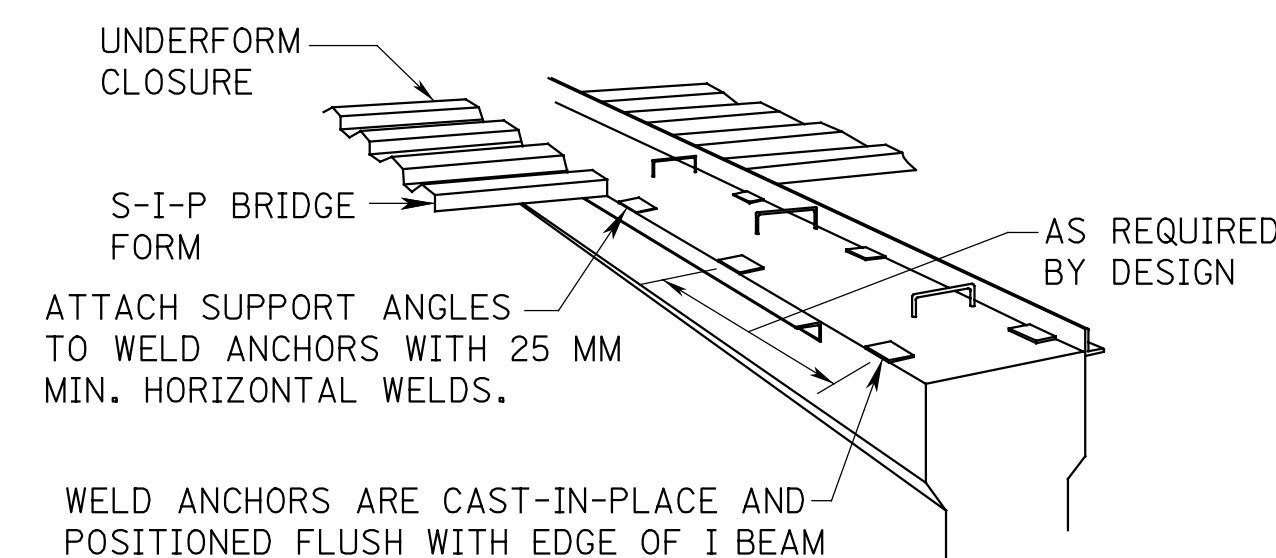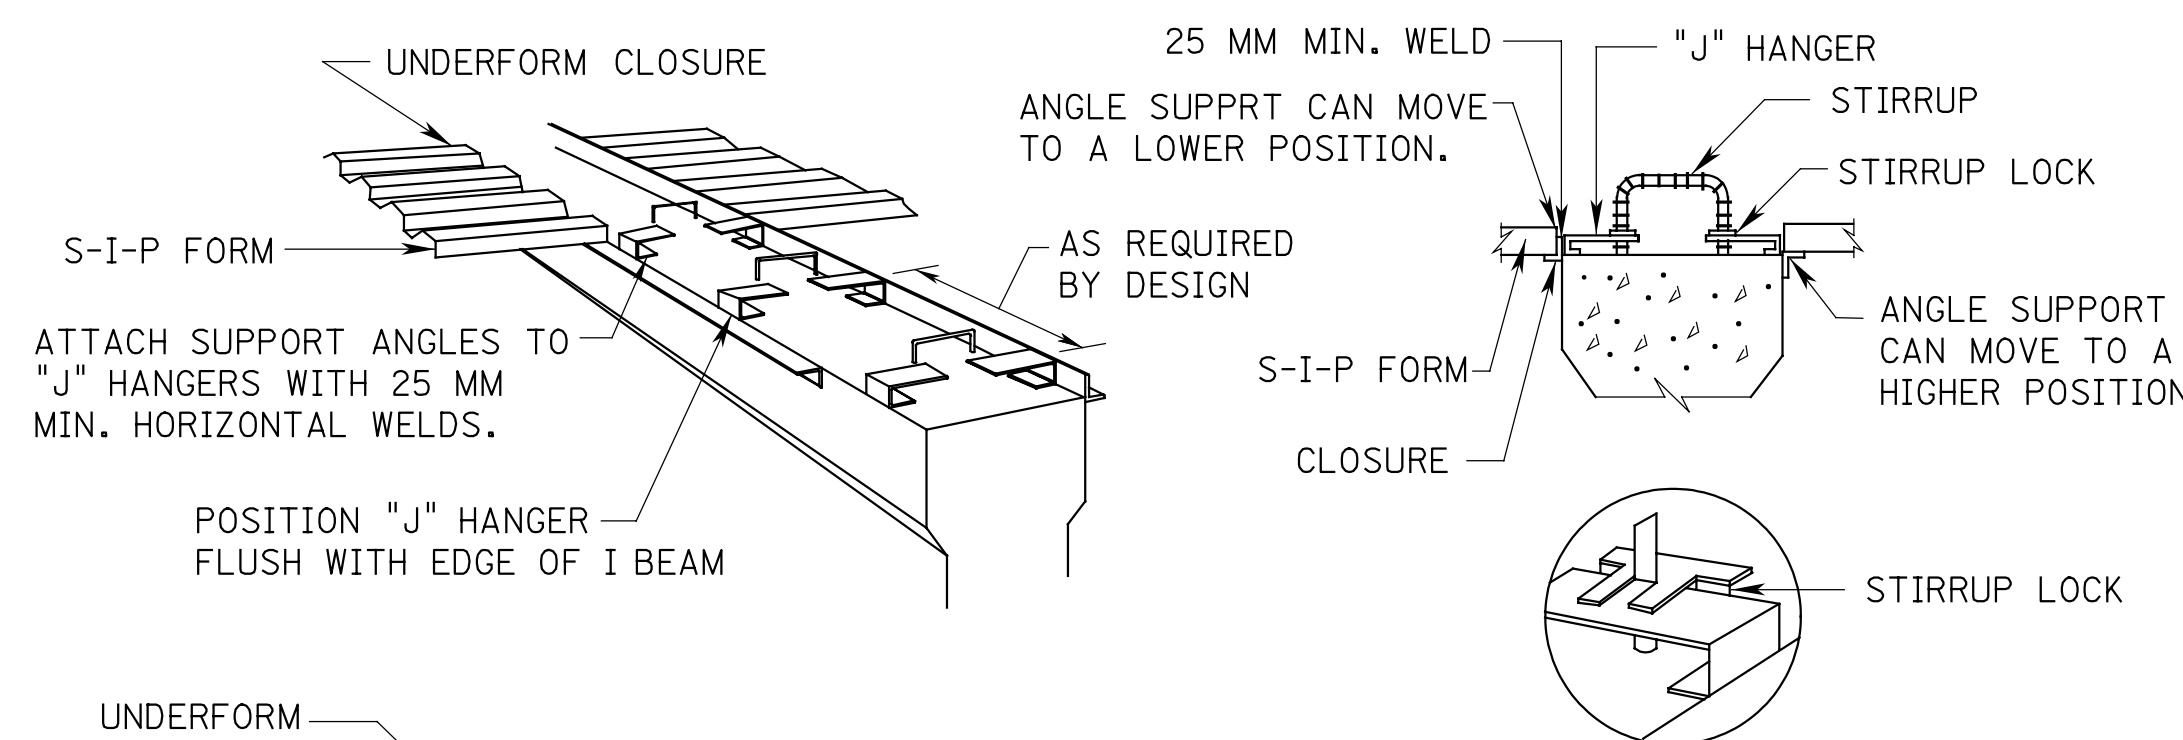

BCD-9.5


NOTE:

THE CONTRACTOR SHALL SURVEY THE TOP OF BEAM ELEVATIONS AS REQUIRED TO ESTABLISH HAUNCH DIMENSIONS X AND Y AND CUT-OFF DIMENSION Z.

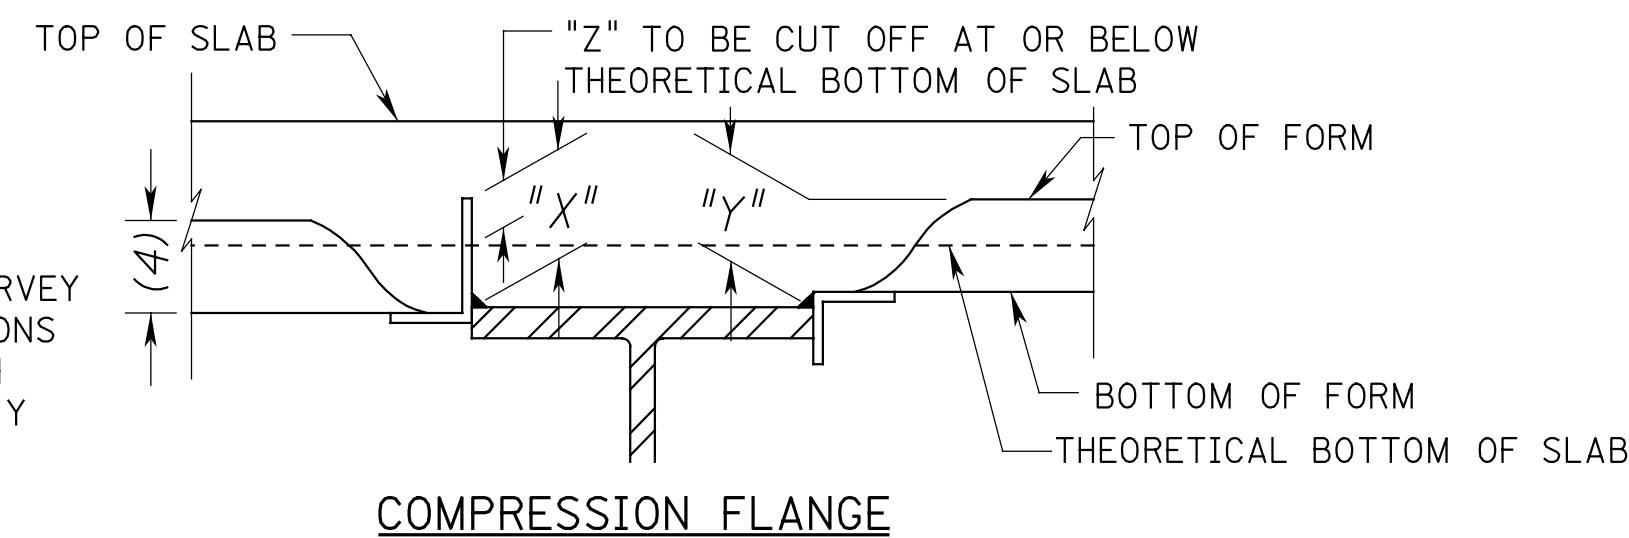


COMPRESSION FLANGE

THE ABOVE SKETCH AND NOTE SHALL APPEAR ON THE SHOP PLANS FOR STAY-IN-PLACE DECK FORMS SUBMITTED BY THE FABRICATOR. ANY SHOP DRAWING SUBMITTED WITHOUT THE SKETCH AND NOTE SHALL BE RETURNED FOR REVISION AND RESUBMISSION.

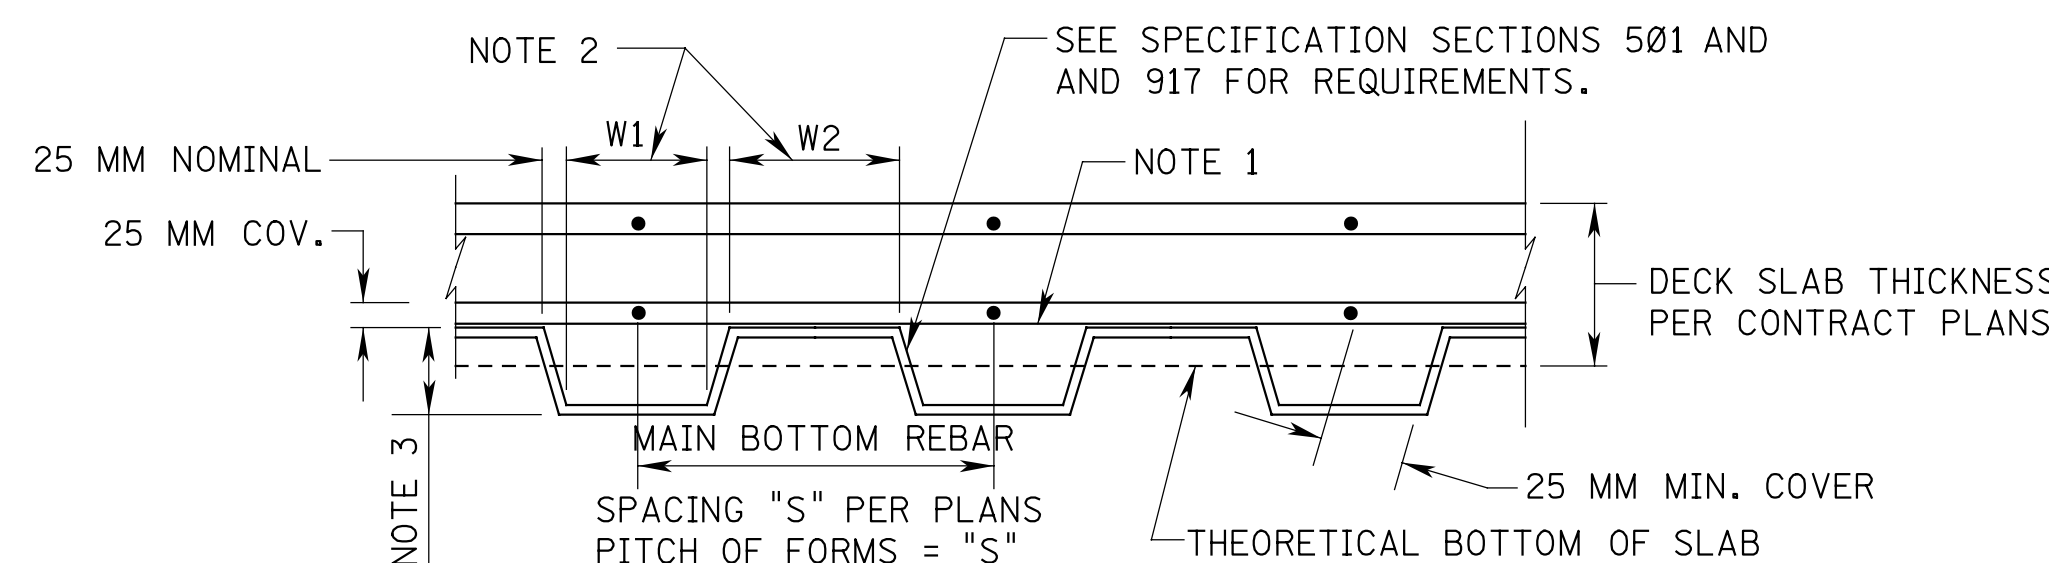

GENERALLY, THE SPACING (PITCH) OF RIBS (FLUTES) SHALL MATCH SPACING OF BOTTOM MAIN REINFORCEMENT STEEL AND BOTTOM MAIN REBARS SHALL BE PLACED AT THE CENTER OF EACH RIB TO PROVIDE MAXIMUM CONCRETE COVER. OCCASIONALLY, THE DECK FORMS MUST BE DROPPED WHEN RIBS AND BOTTOM MAIN REBARS CAN NOT BE ALIGNED. REFER TO THE ALTERNATE BELOW FOR MORE DETAILS ON THIS CONDITION.

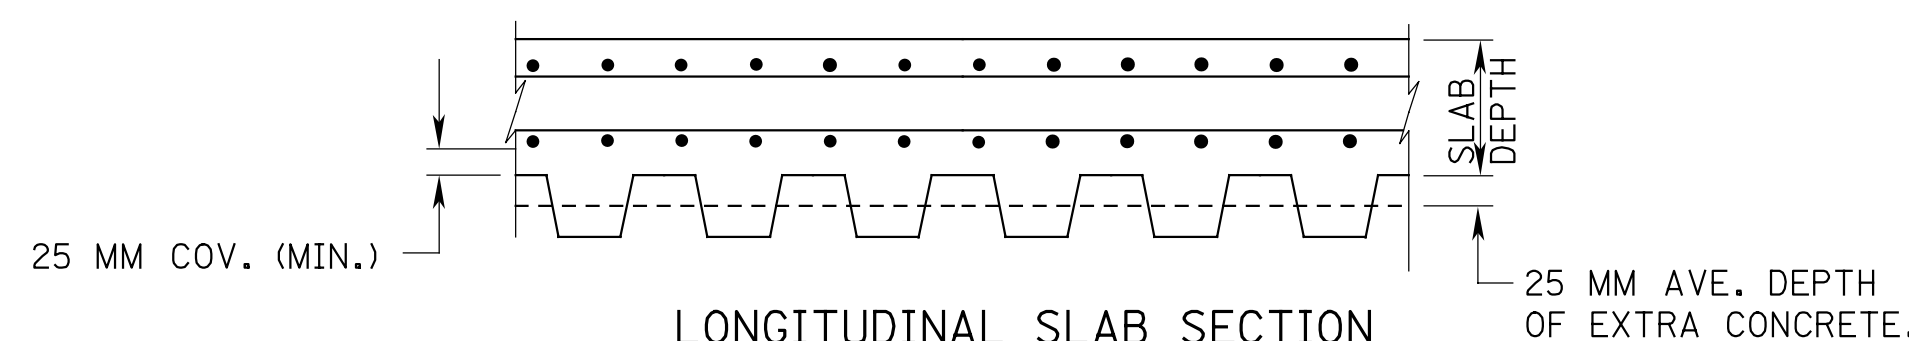

LONGITUDINAL SLAB SECTION

NOTES:

- 13 MM CORROSION PROTECTED STEEL BARS MAY BE USED AS REBAR SUPPORTS.
- W1 SHALL BE EQUAL TO OR LESS THAN W2.
- RIBS ARE ASSUMED TO BE 50 MM DEEP. SPECIAL DESIGN CONSIDERATIONS ARE REQUIRED FOR DEEPER FORMS.

BCD-9.6

GENERAL NOTE:

THE DETAILS SHOWN ARE GENERAL. SHOP DRAWINGS ACCORDING TO THE NJDOT SPECIFICATIONS SHALL BE SUBMITTED FOR ACTUAL DETAILS.

NEW JERSEY DEPARTMENT OF TRANSPORTATION

BRIDGE CONSTRUCTION DETAILS
STAY-IN-PLACE FORMS

129
129